


**LONG PEDESTRIAN RAMP** INTEGRATED WITH THE NATURE AND CONSTRUCTED WETLAND




**COVERED LANDSCAPED SEATING SPACES** BETWEEN ADMIN AND RESEARCH LABS ENTRANCE ENCOURAGING **CHANCE ENCOUNTERS AND INTERACTIONS**

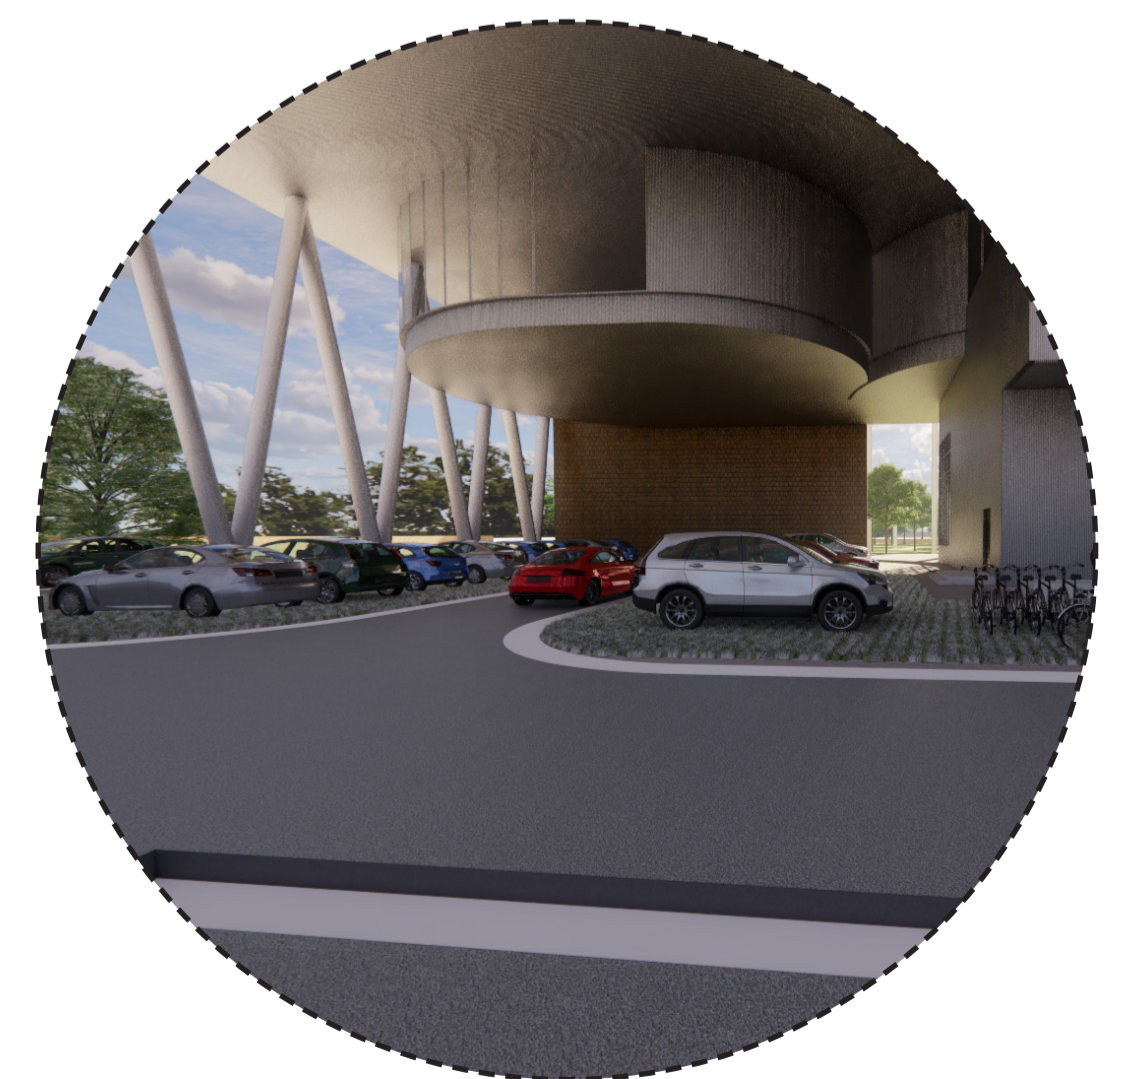


**RAISED AUDITORIUM** CREATING SHADED PLAZA ON THE GROUND

**SITE PLAN**  
Scale - 1:500

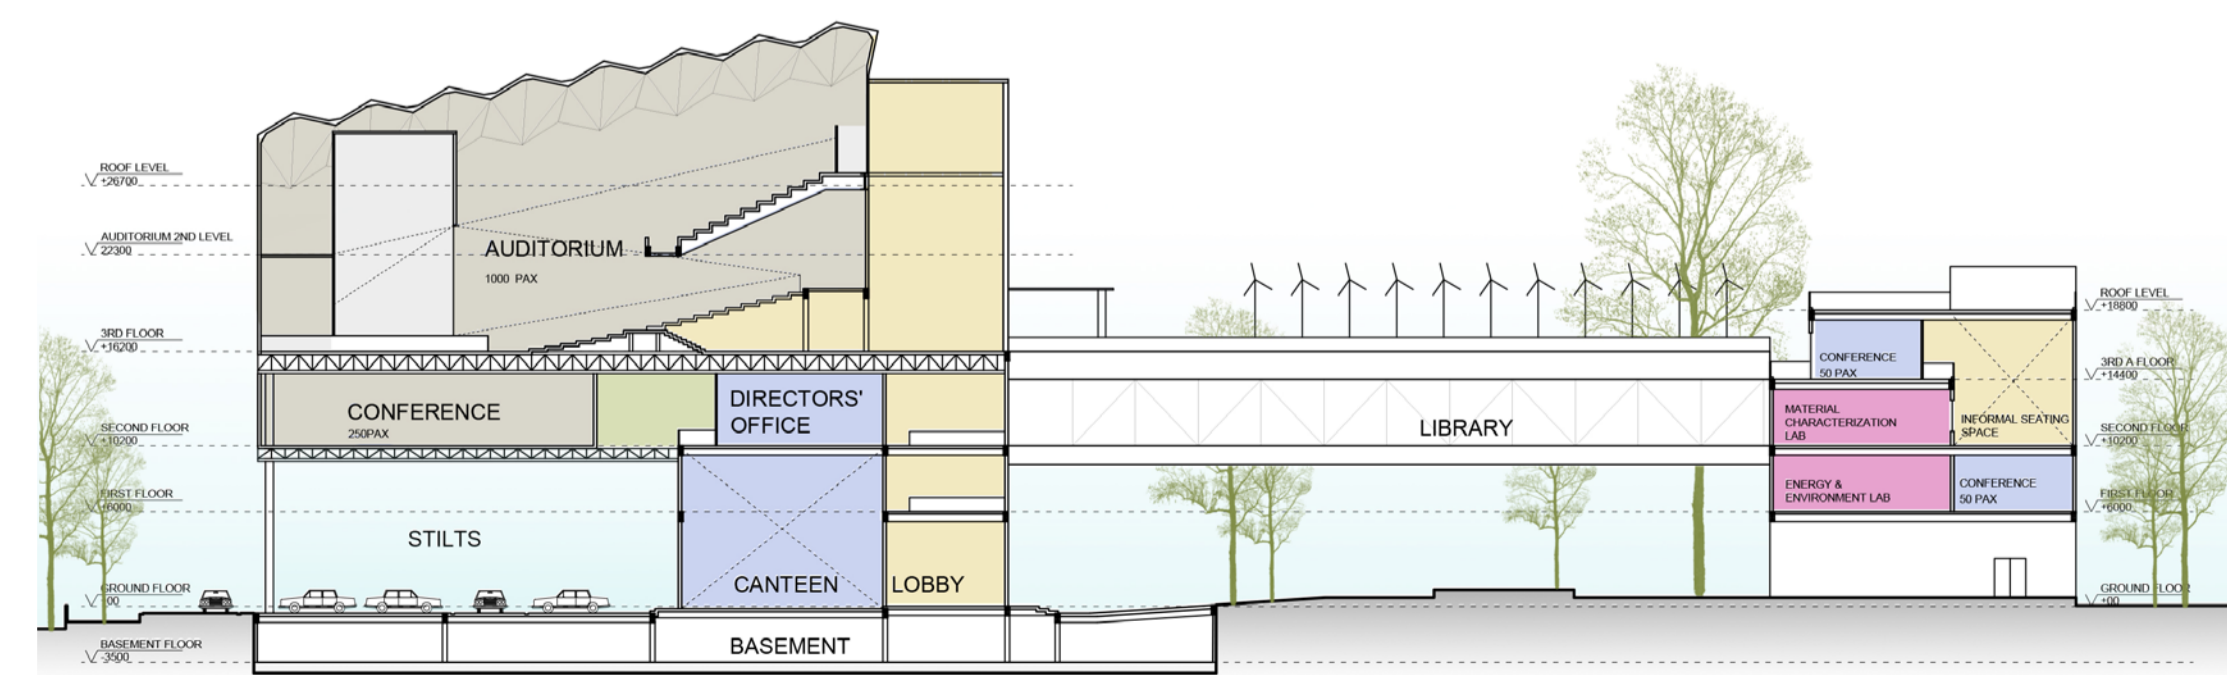

**SECTION A-A'**  
Scale - 1:500

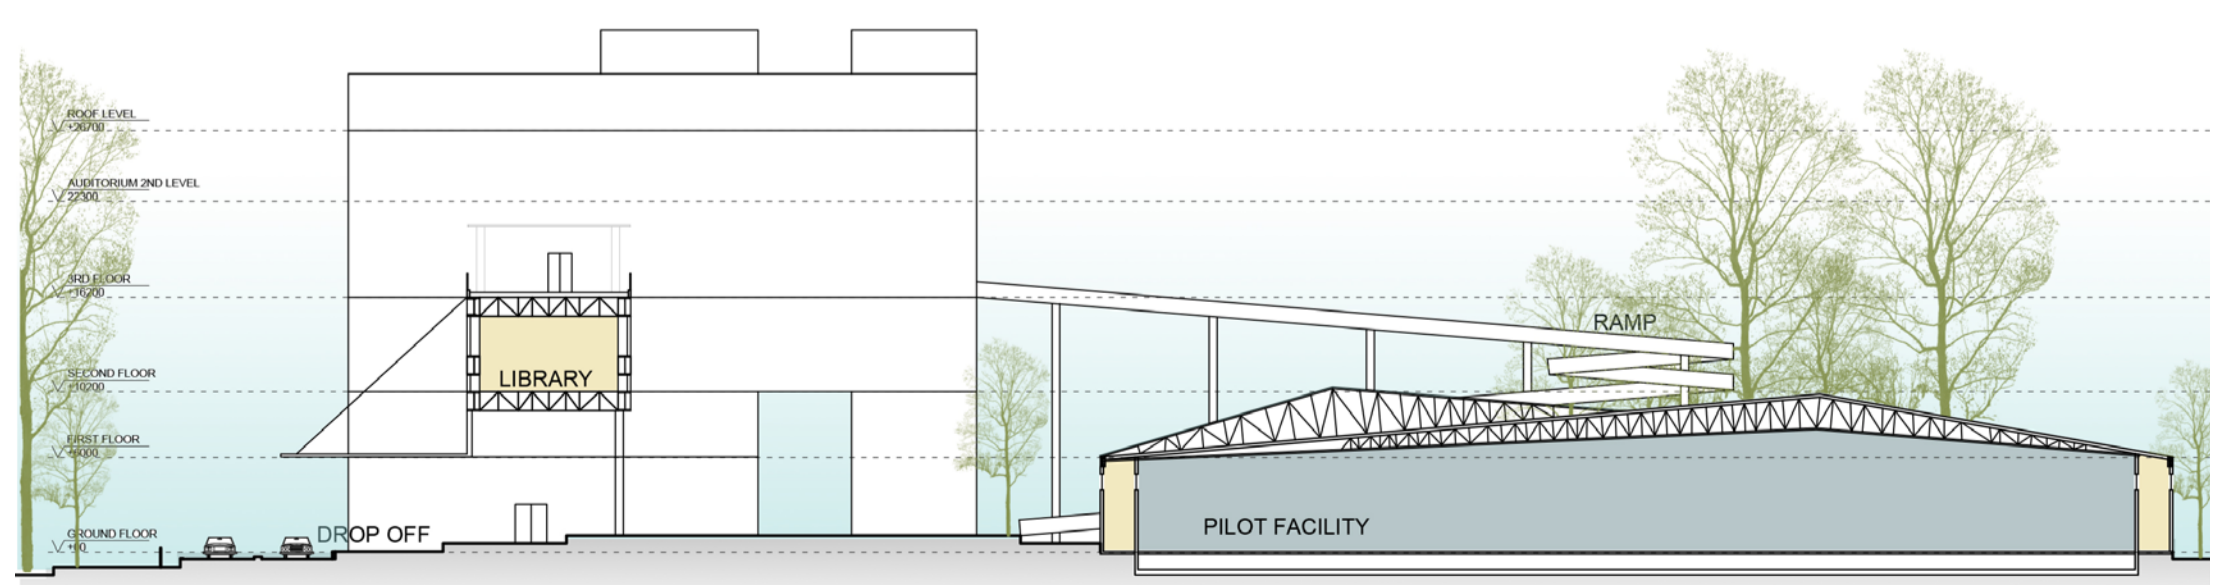


**SECTION B-B'**  
Scale - 1:500




# ADMIN AND PUBLIC SPACES



**GROUND FLOOR**  
 LVL +00  
 Scale - 1:200

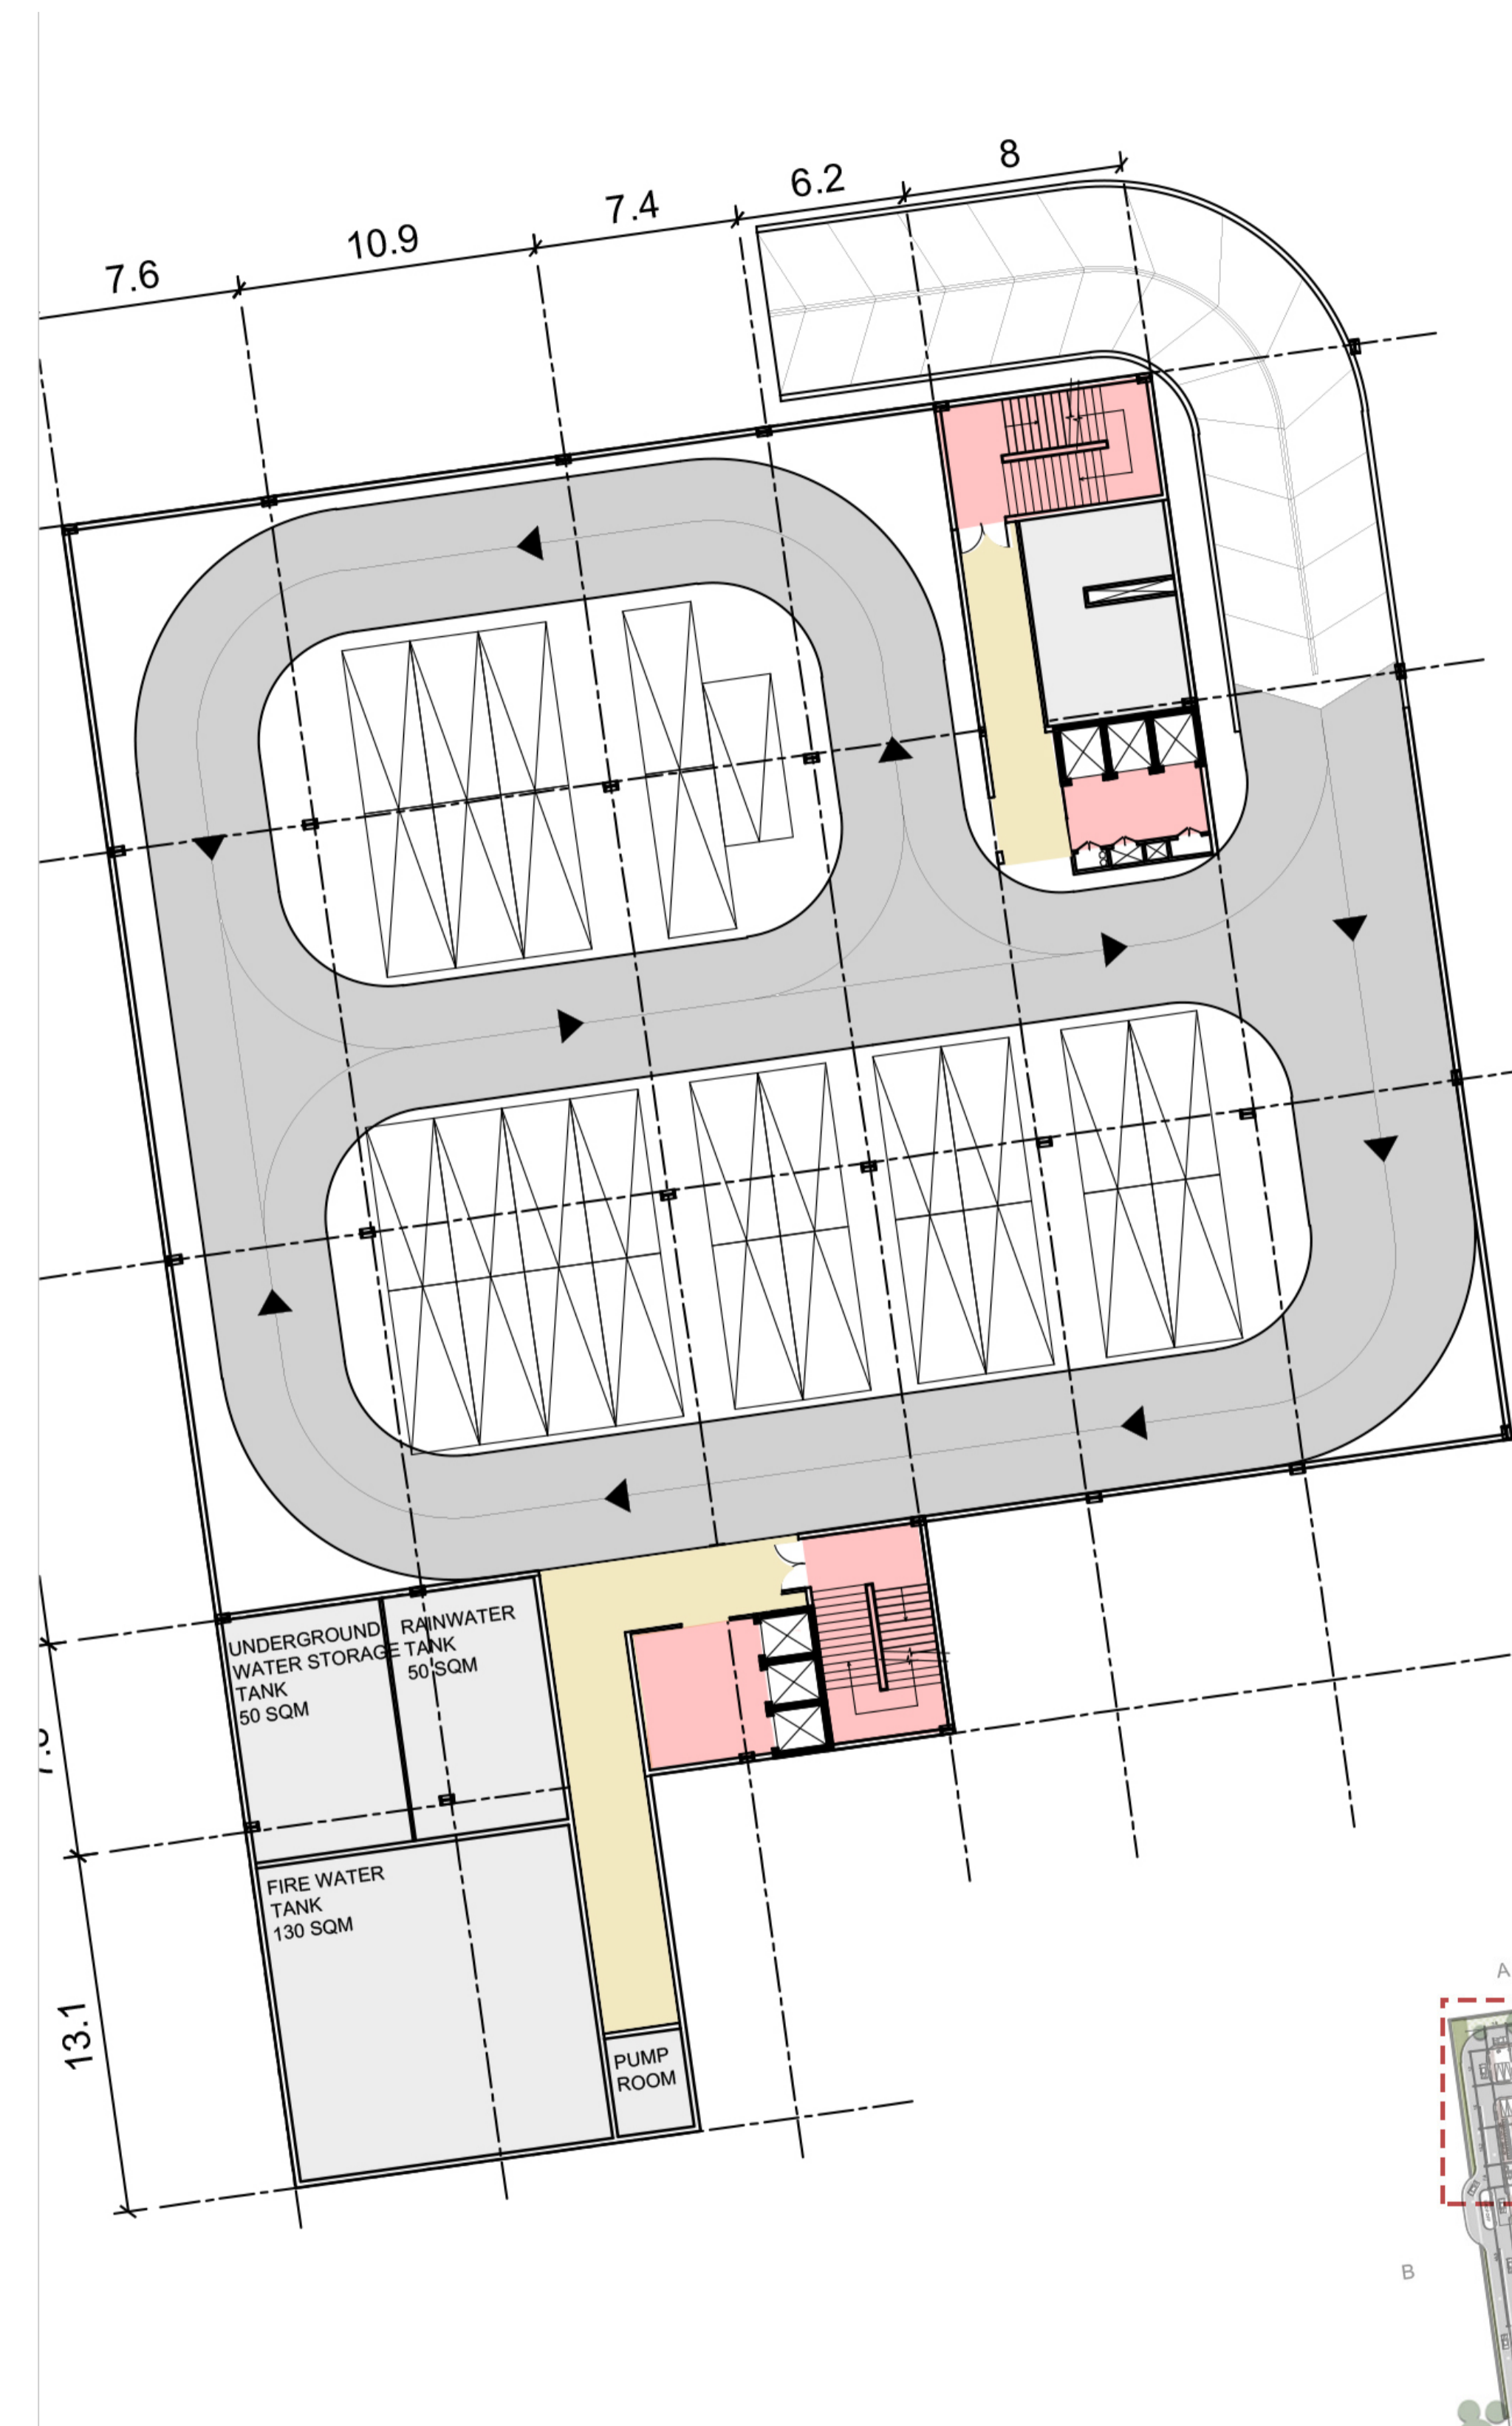


**BASEMENT LEVEL**  
 LVL -3500  
 Scale - 1:200

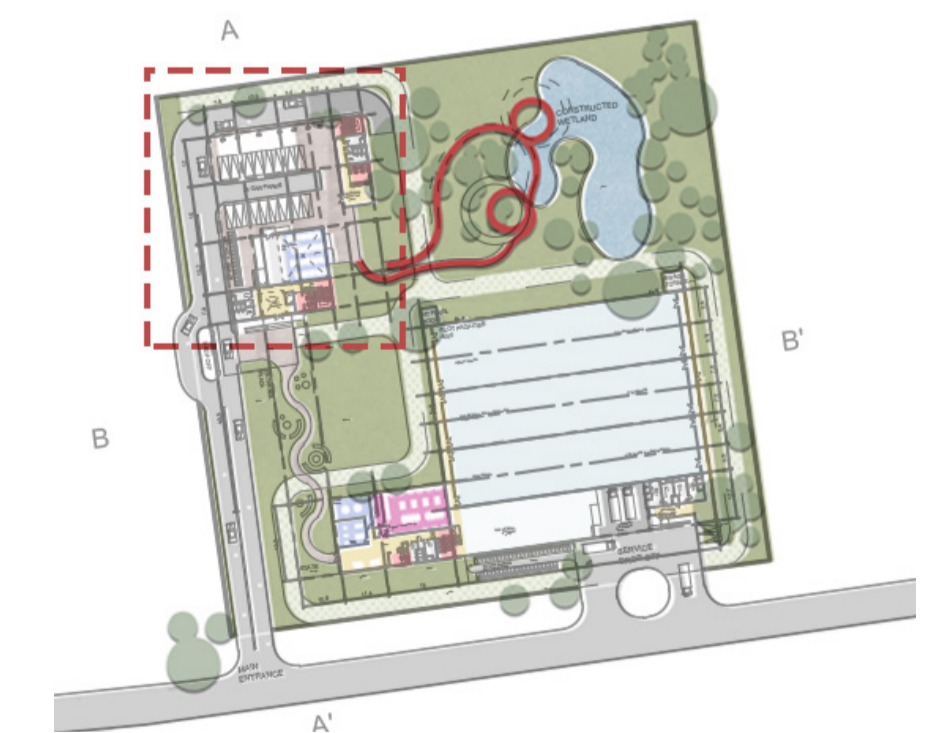


**KEY PLAN**



# ADMIN AND PUBLIC SPACES

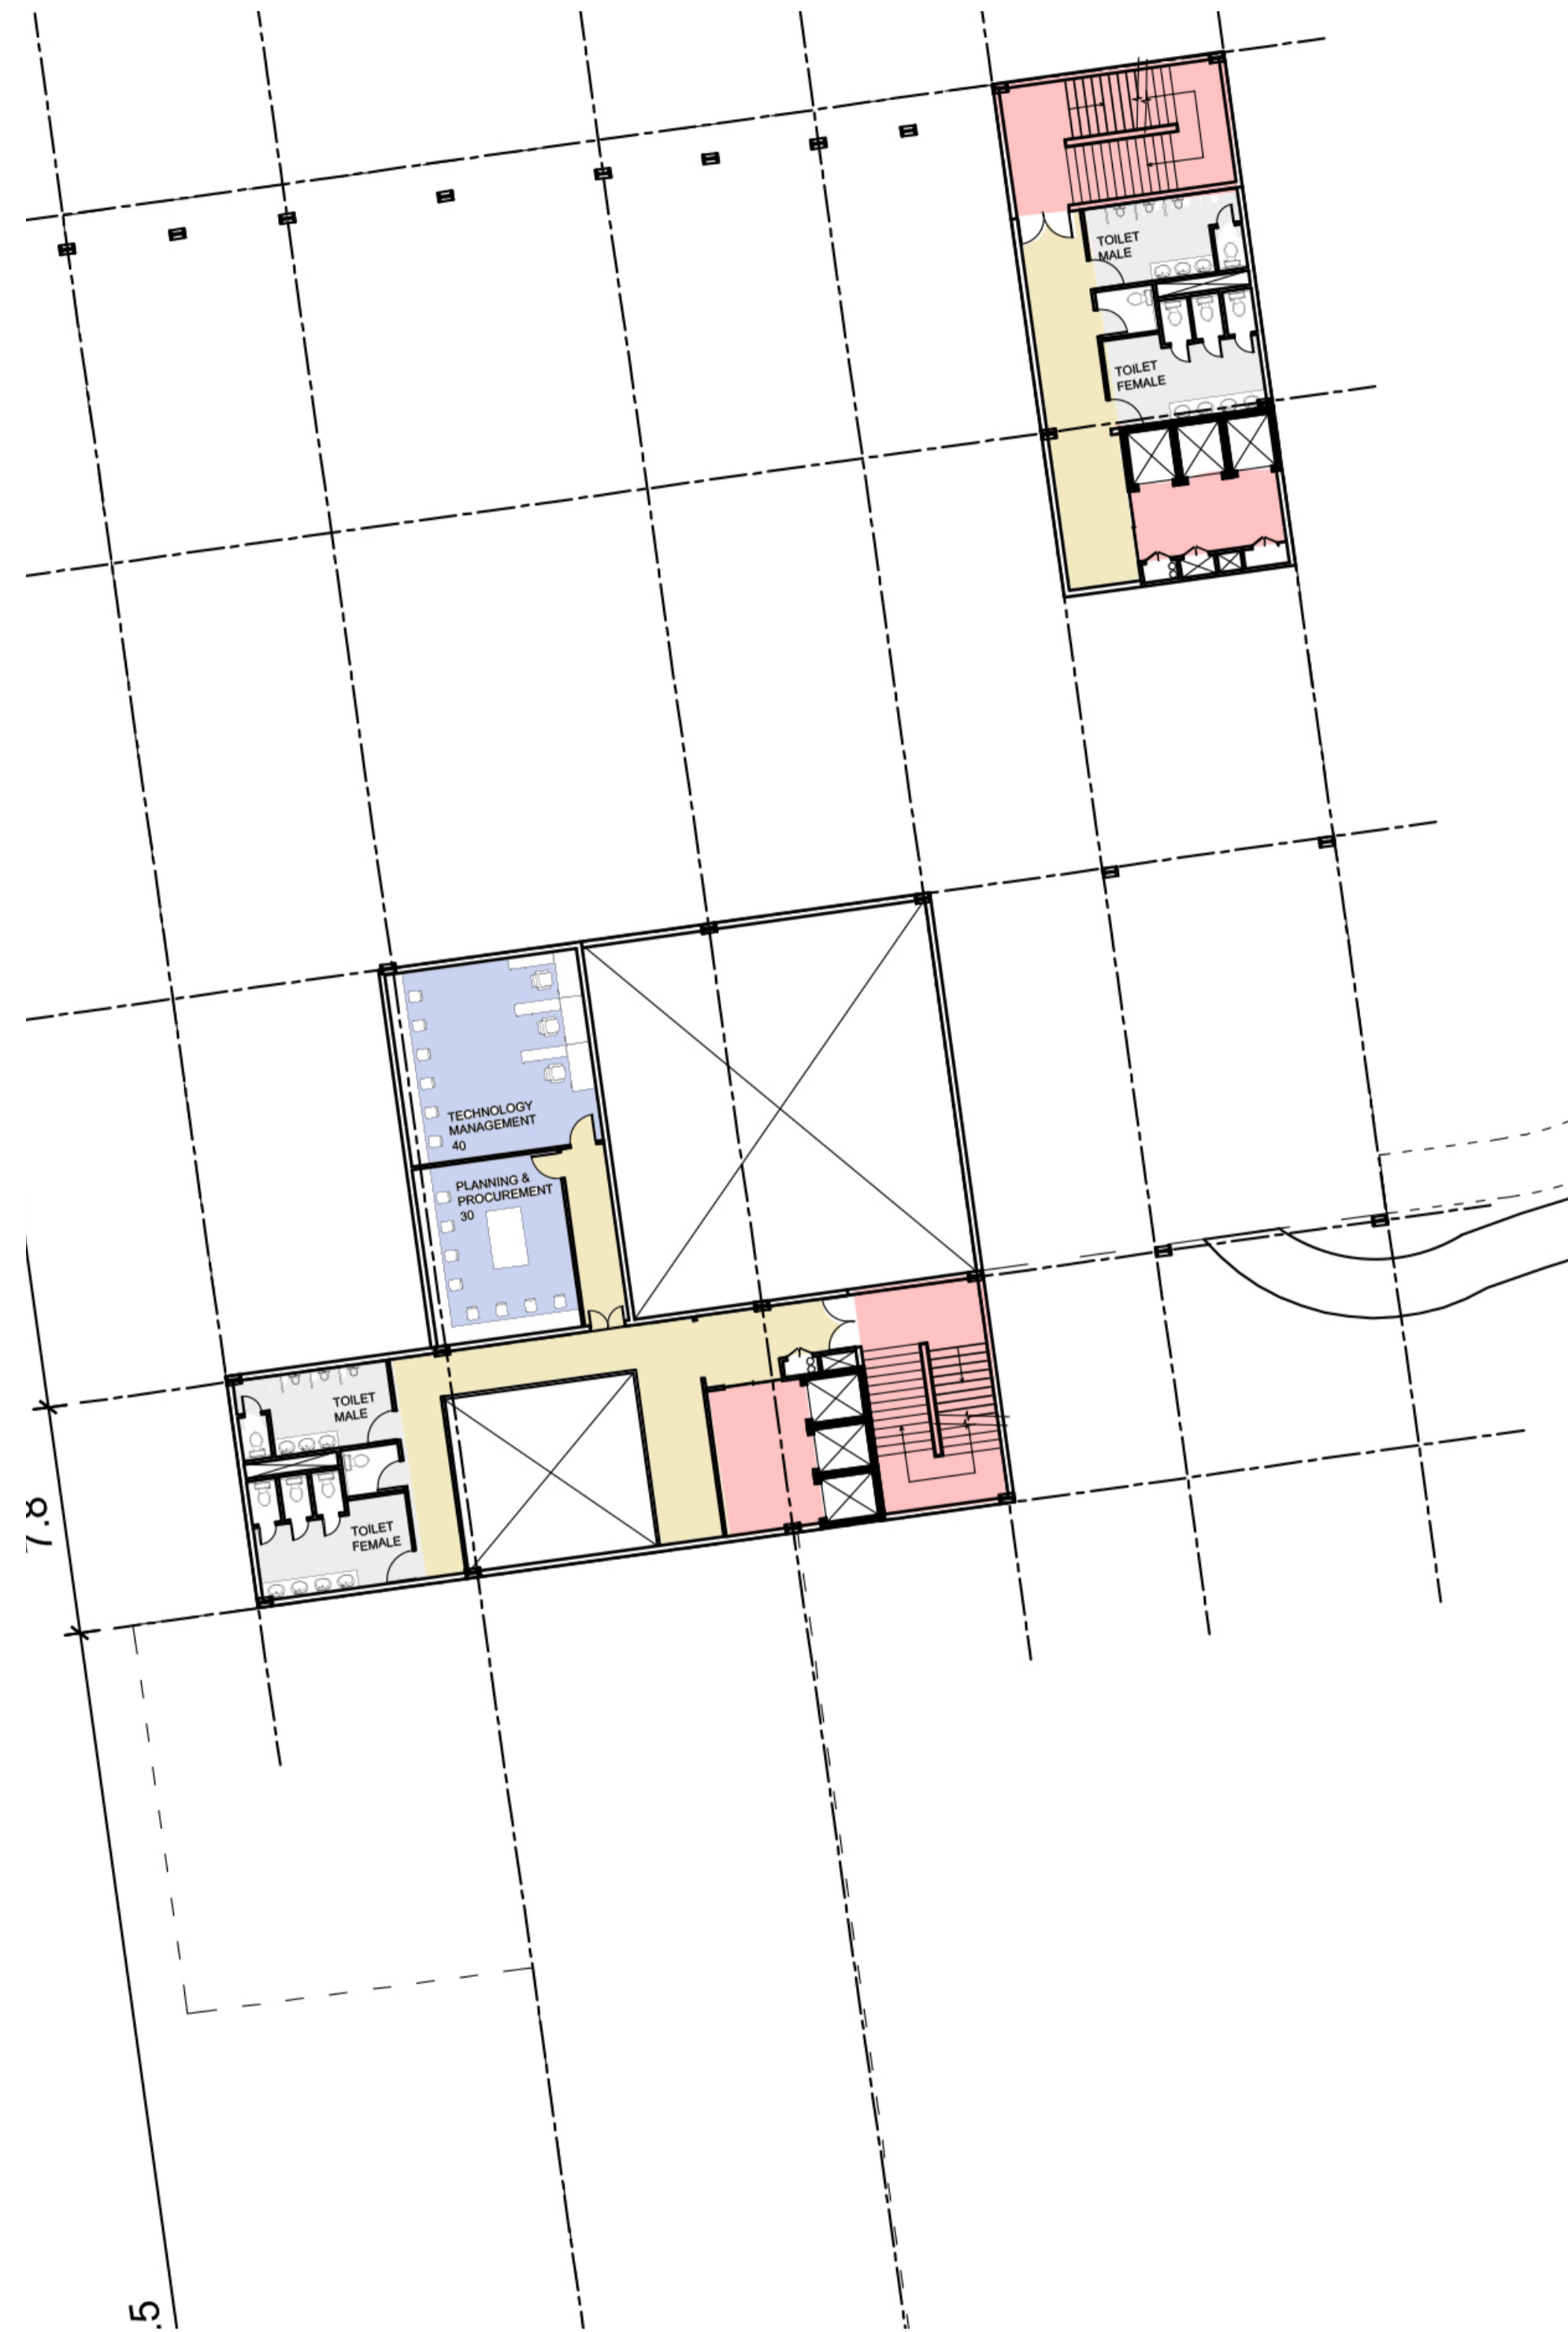


**FIRST FLOOR**  
LVL +6000  
Scale - 1:200

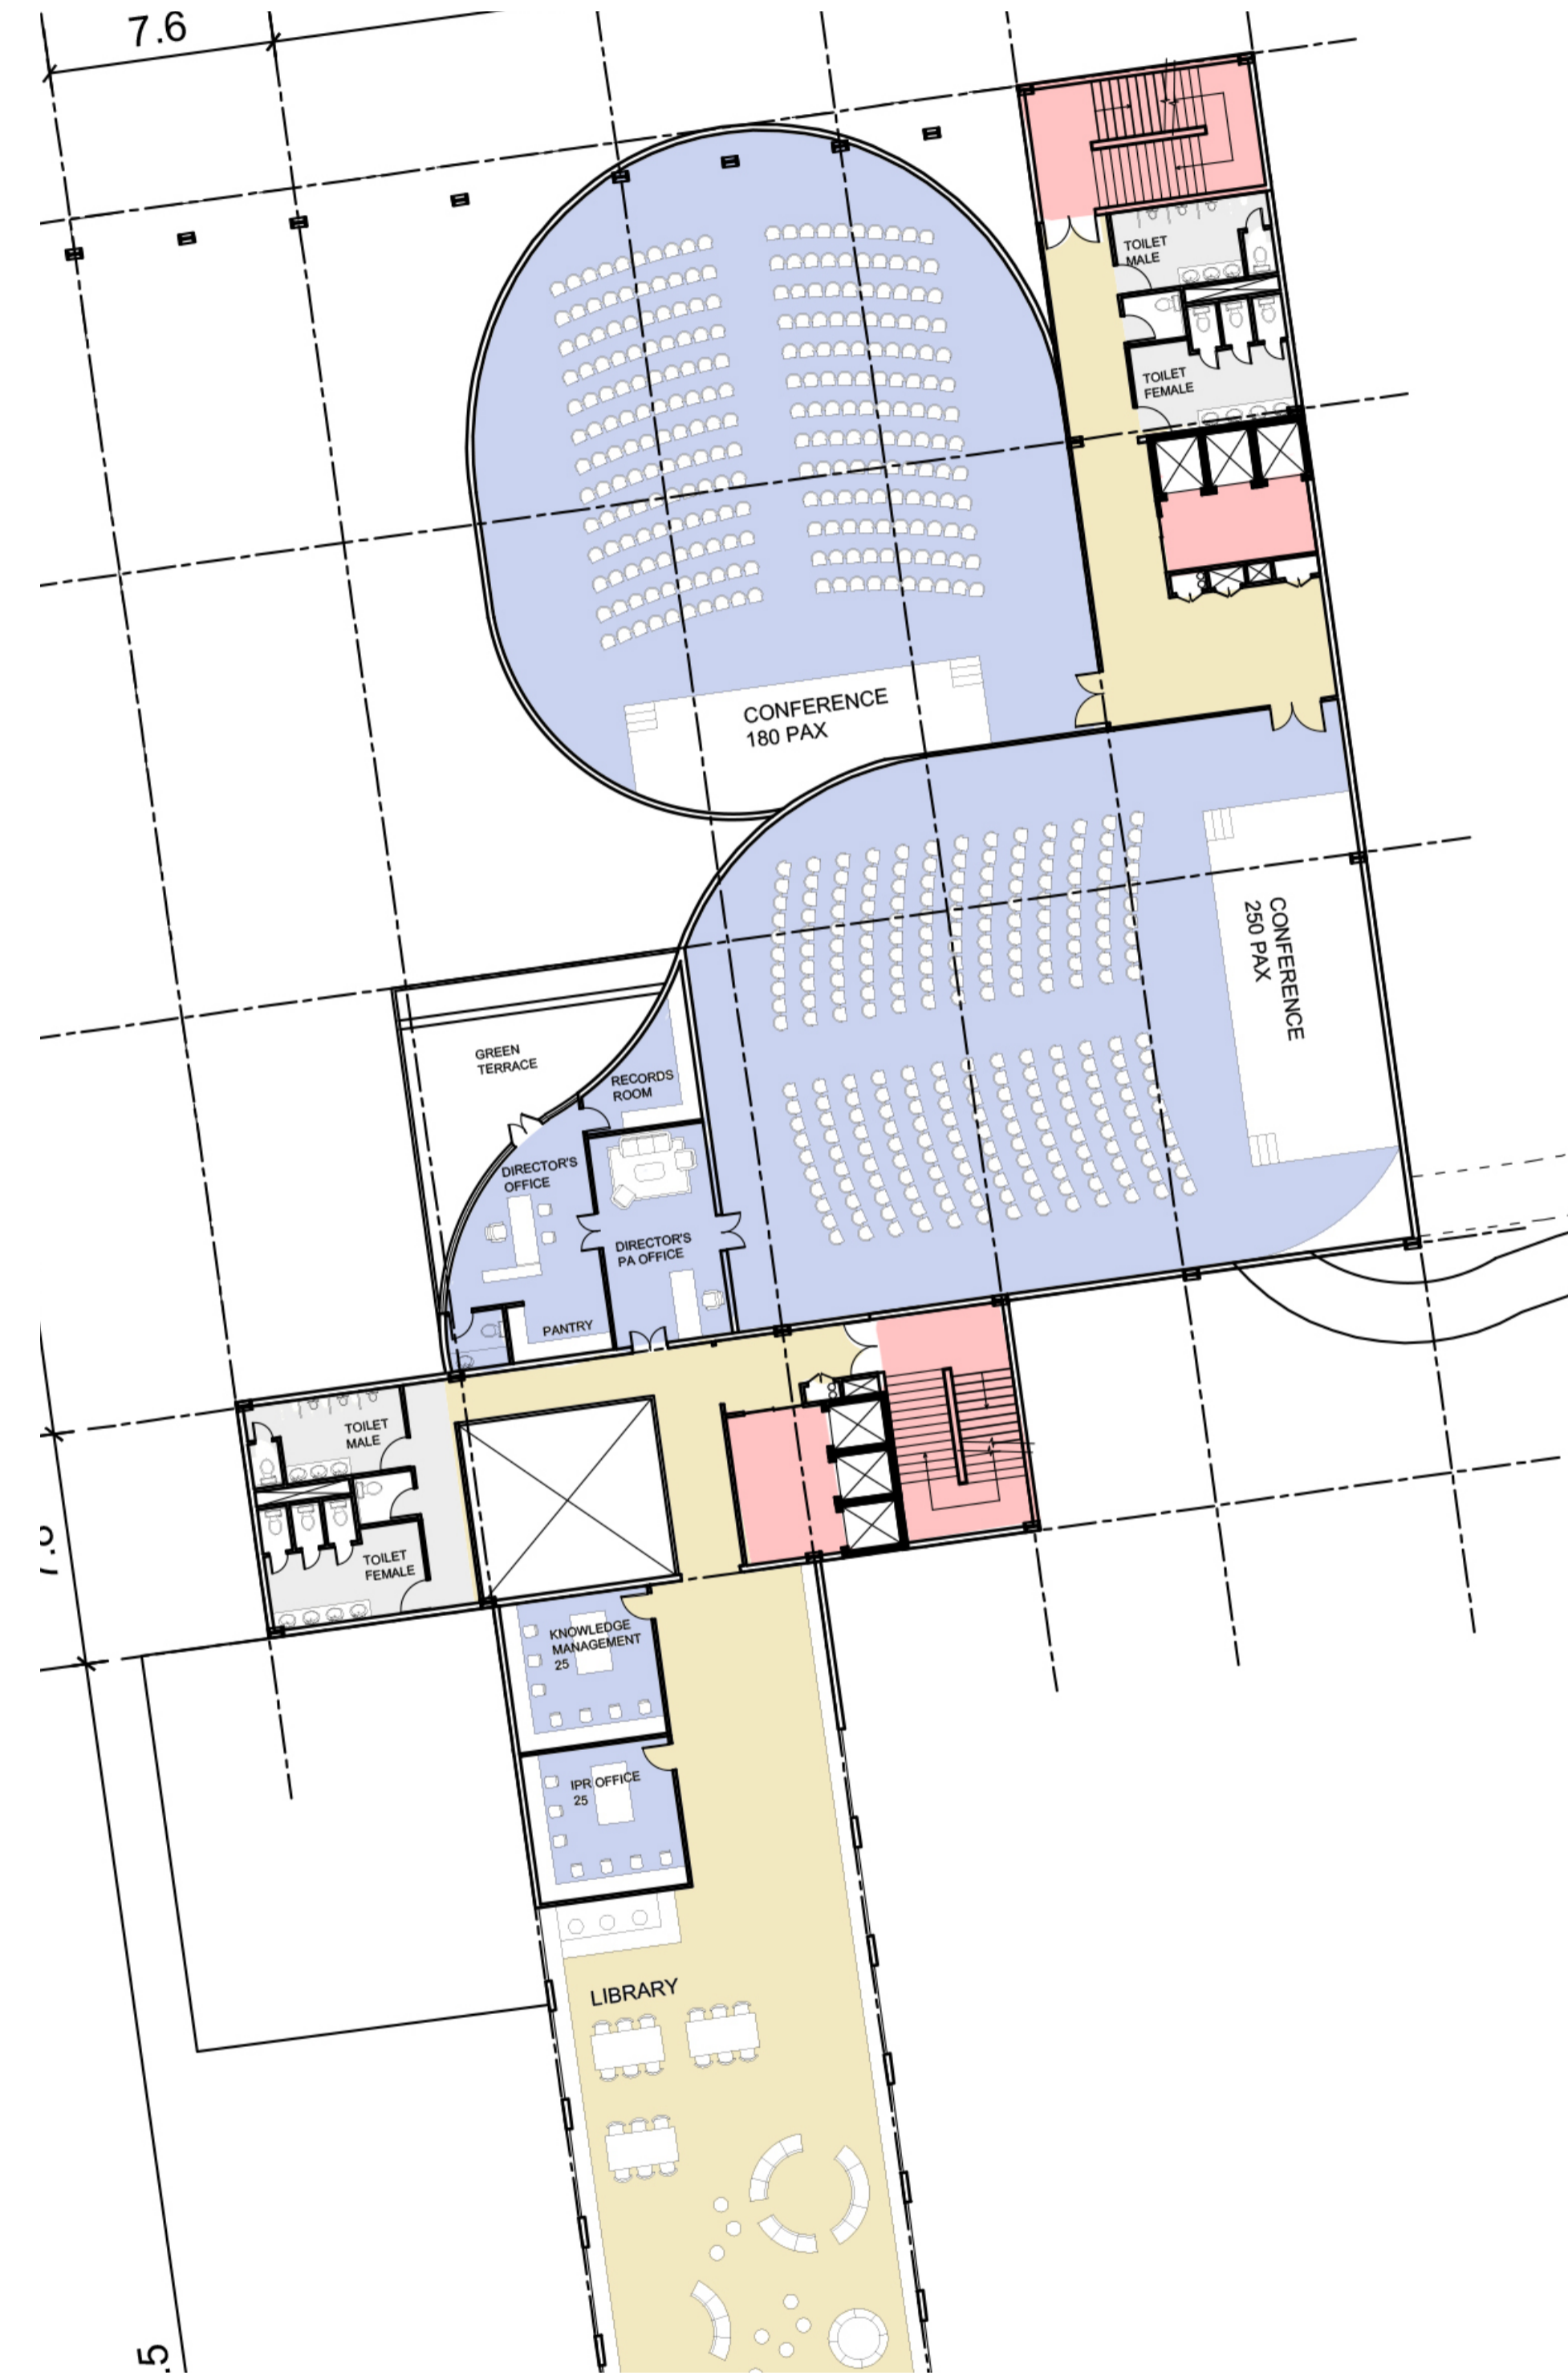

**SECOND FLOOR**  
LVL +10200  
Scale - 1:200





HANGING CONFERENCE HALLS FROM THE TRUSS BEAM OF AUDITORIUM SUPPORTED ON STRUTS

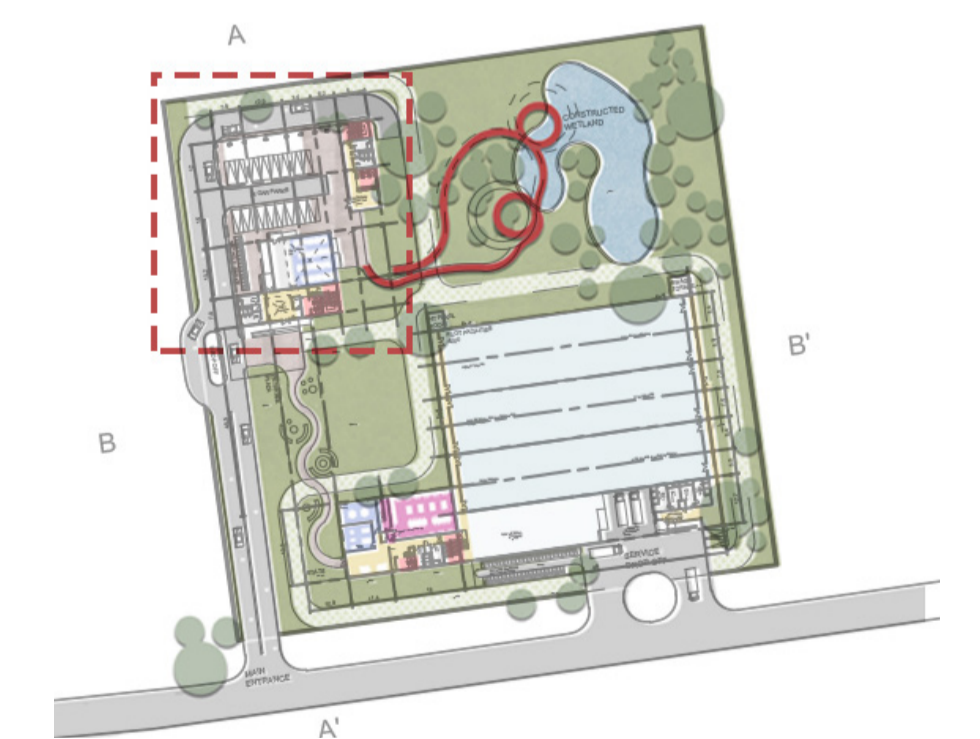

**KEY PLAN**




# ADMIN AND PUBLIC SPACES

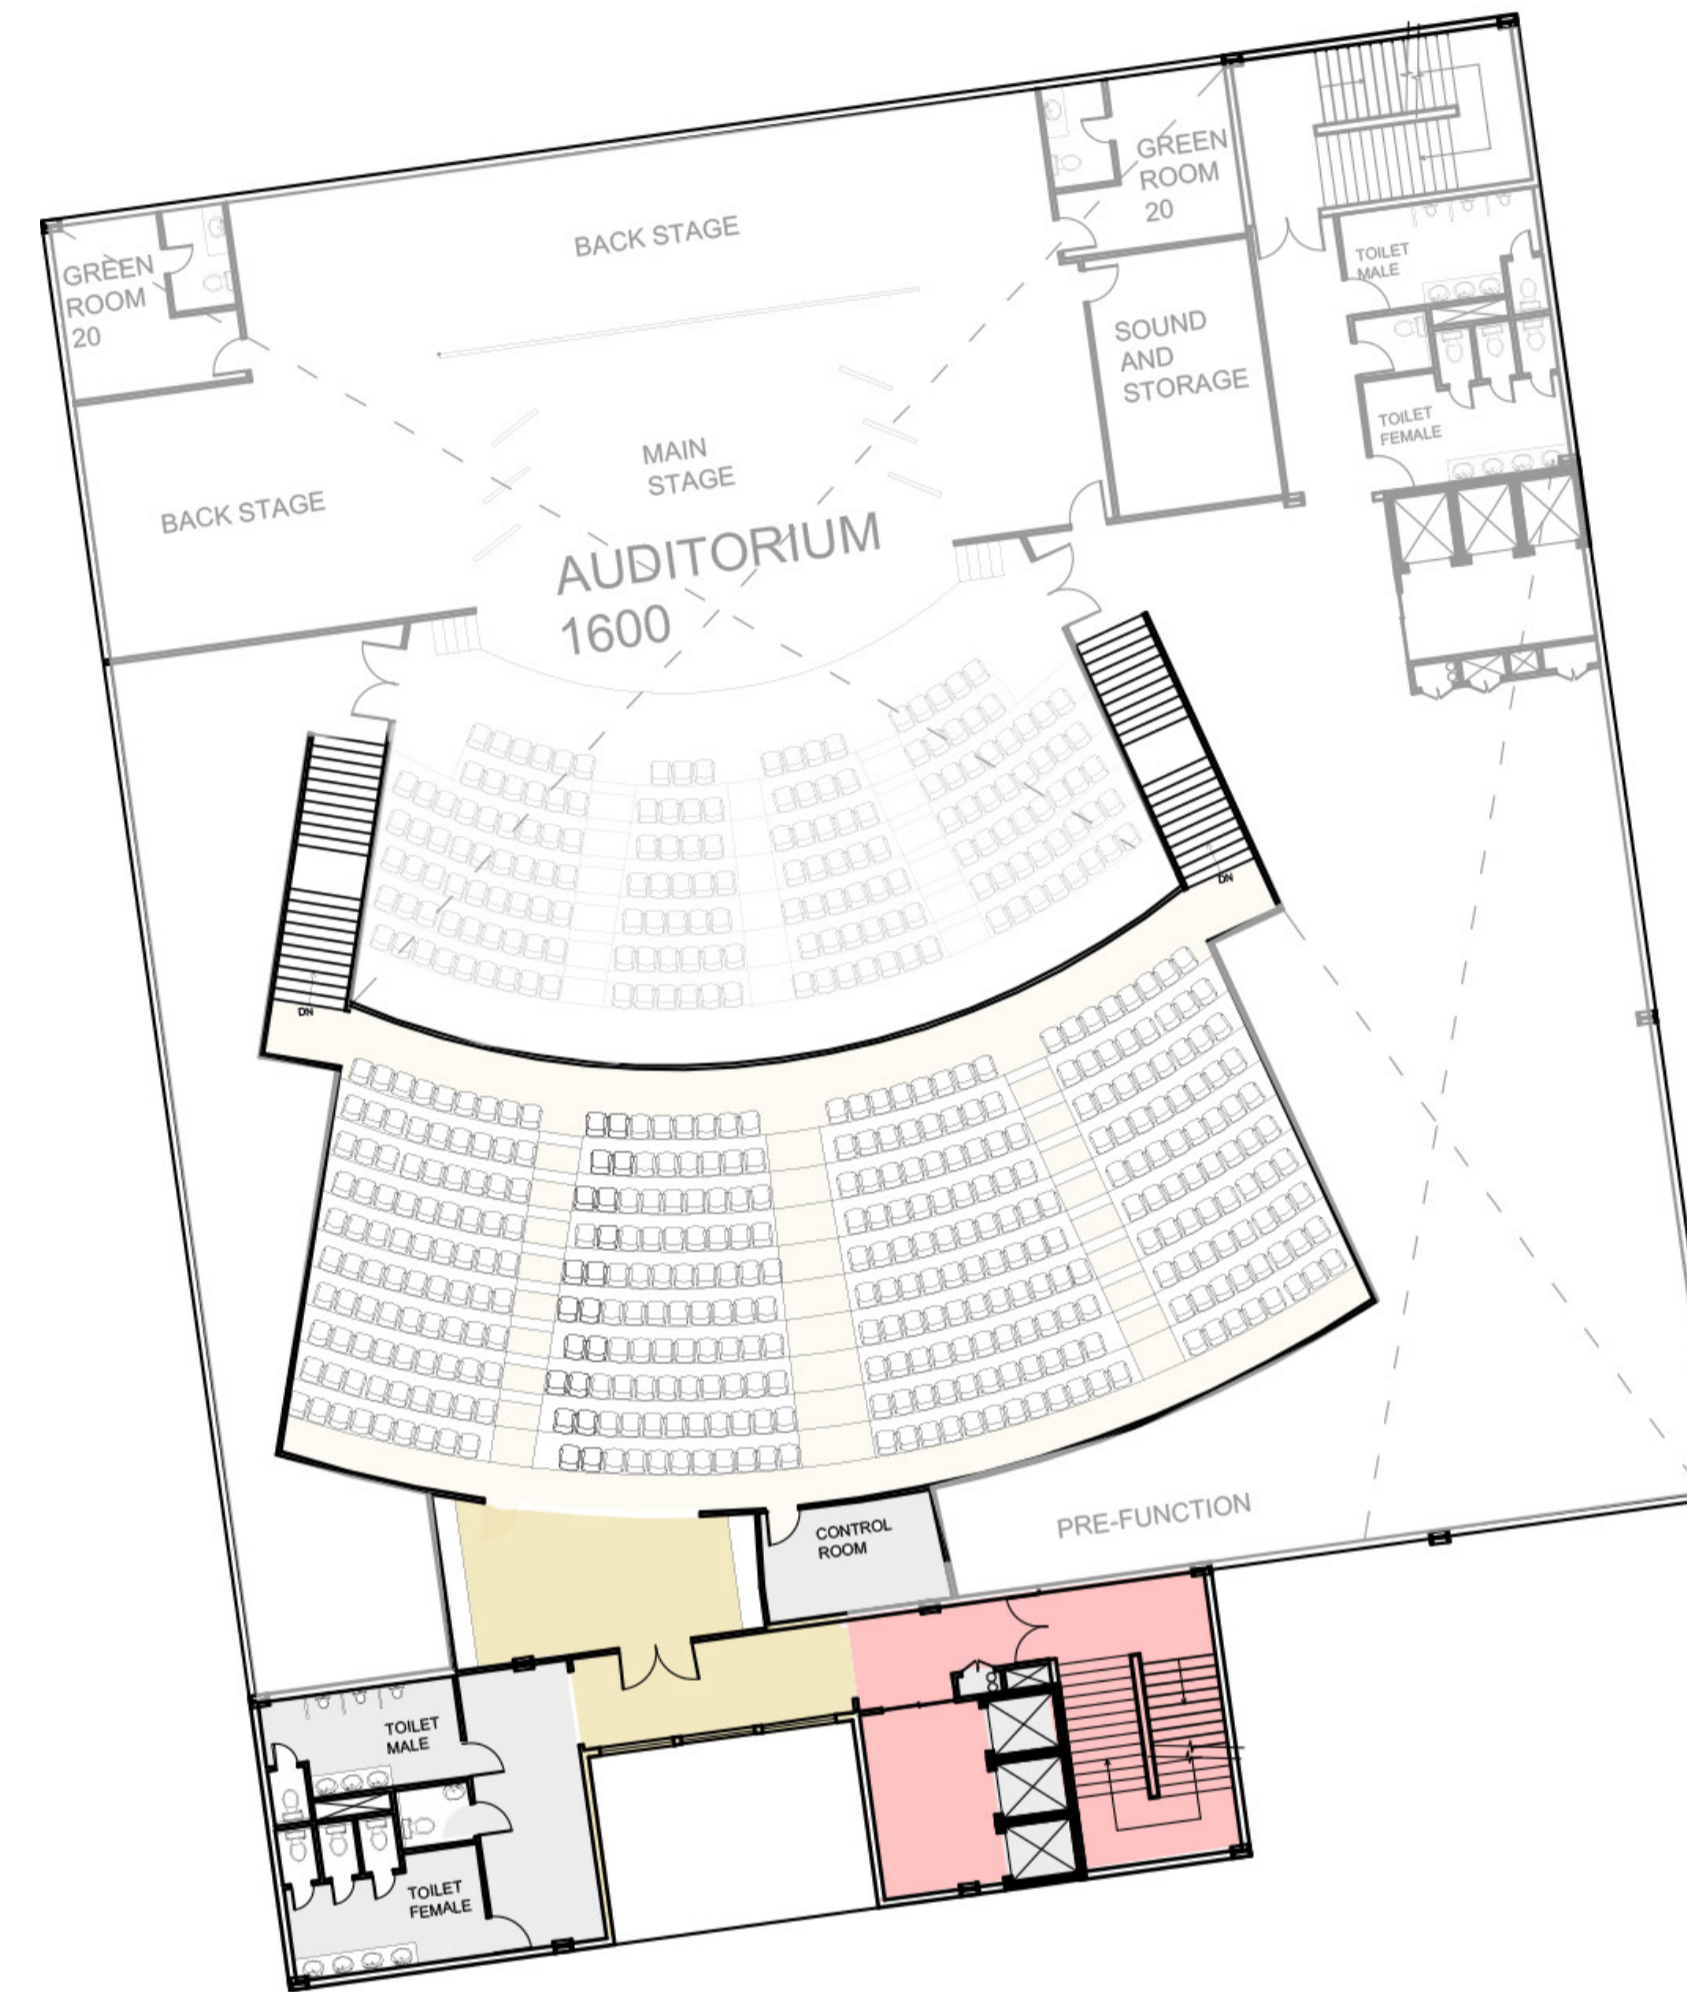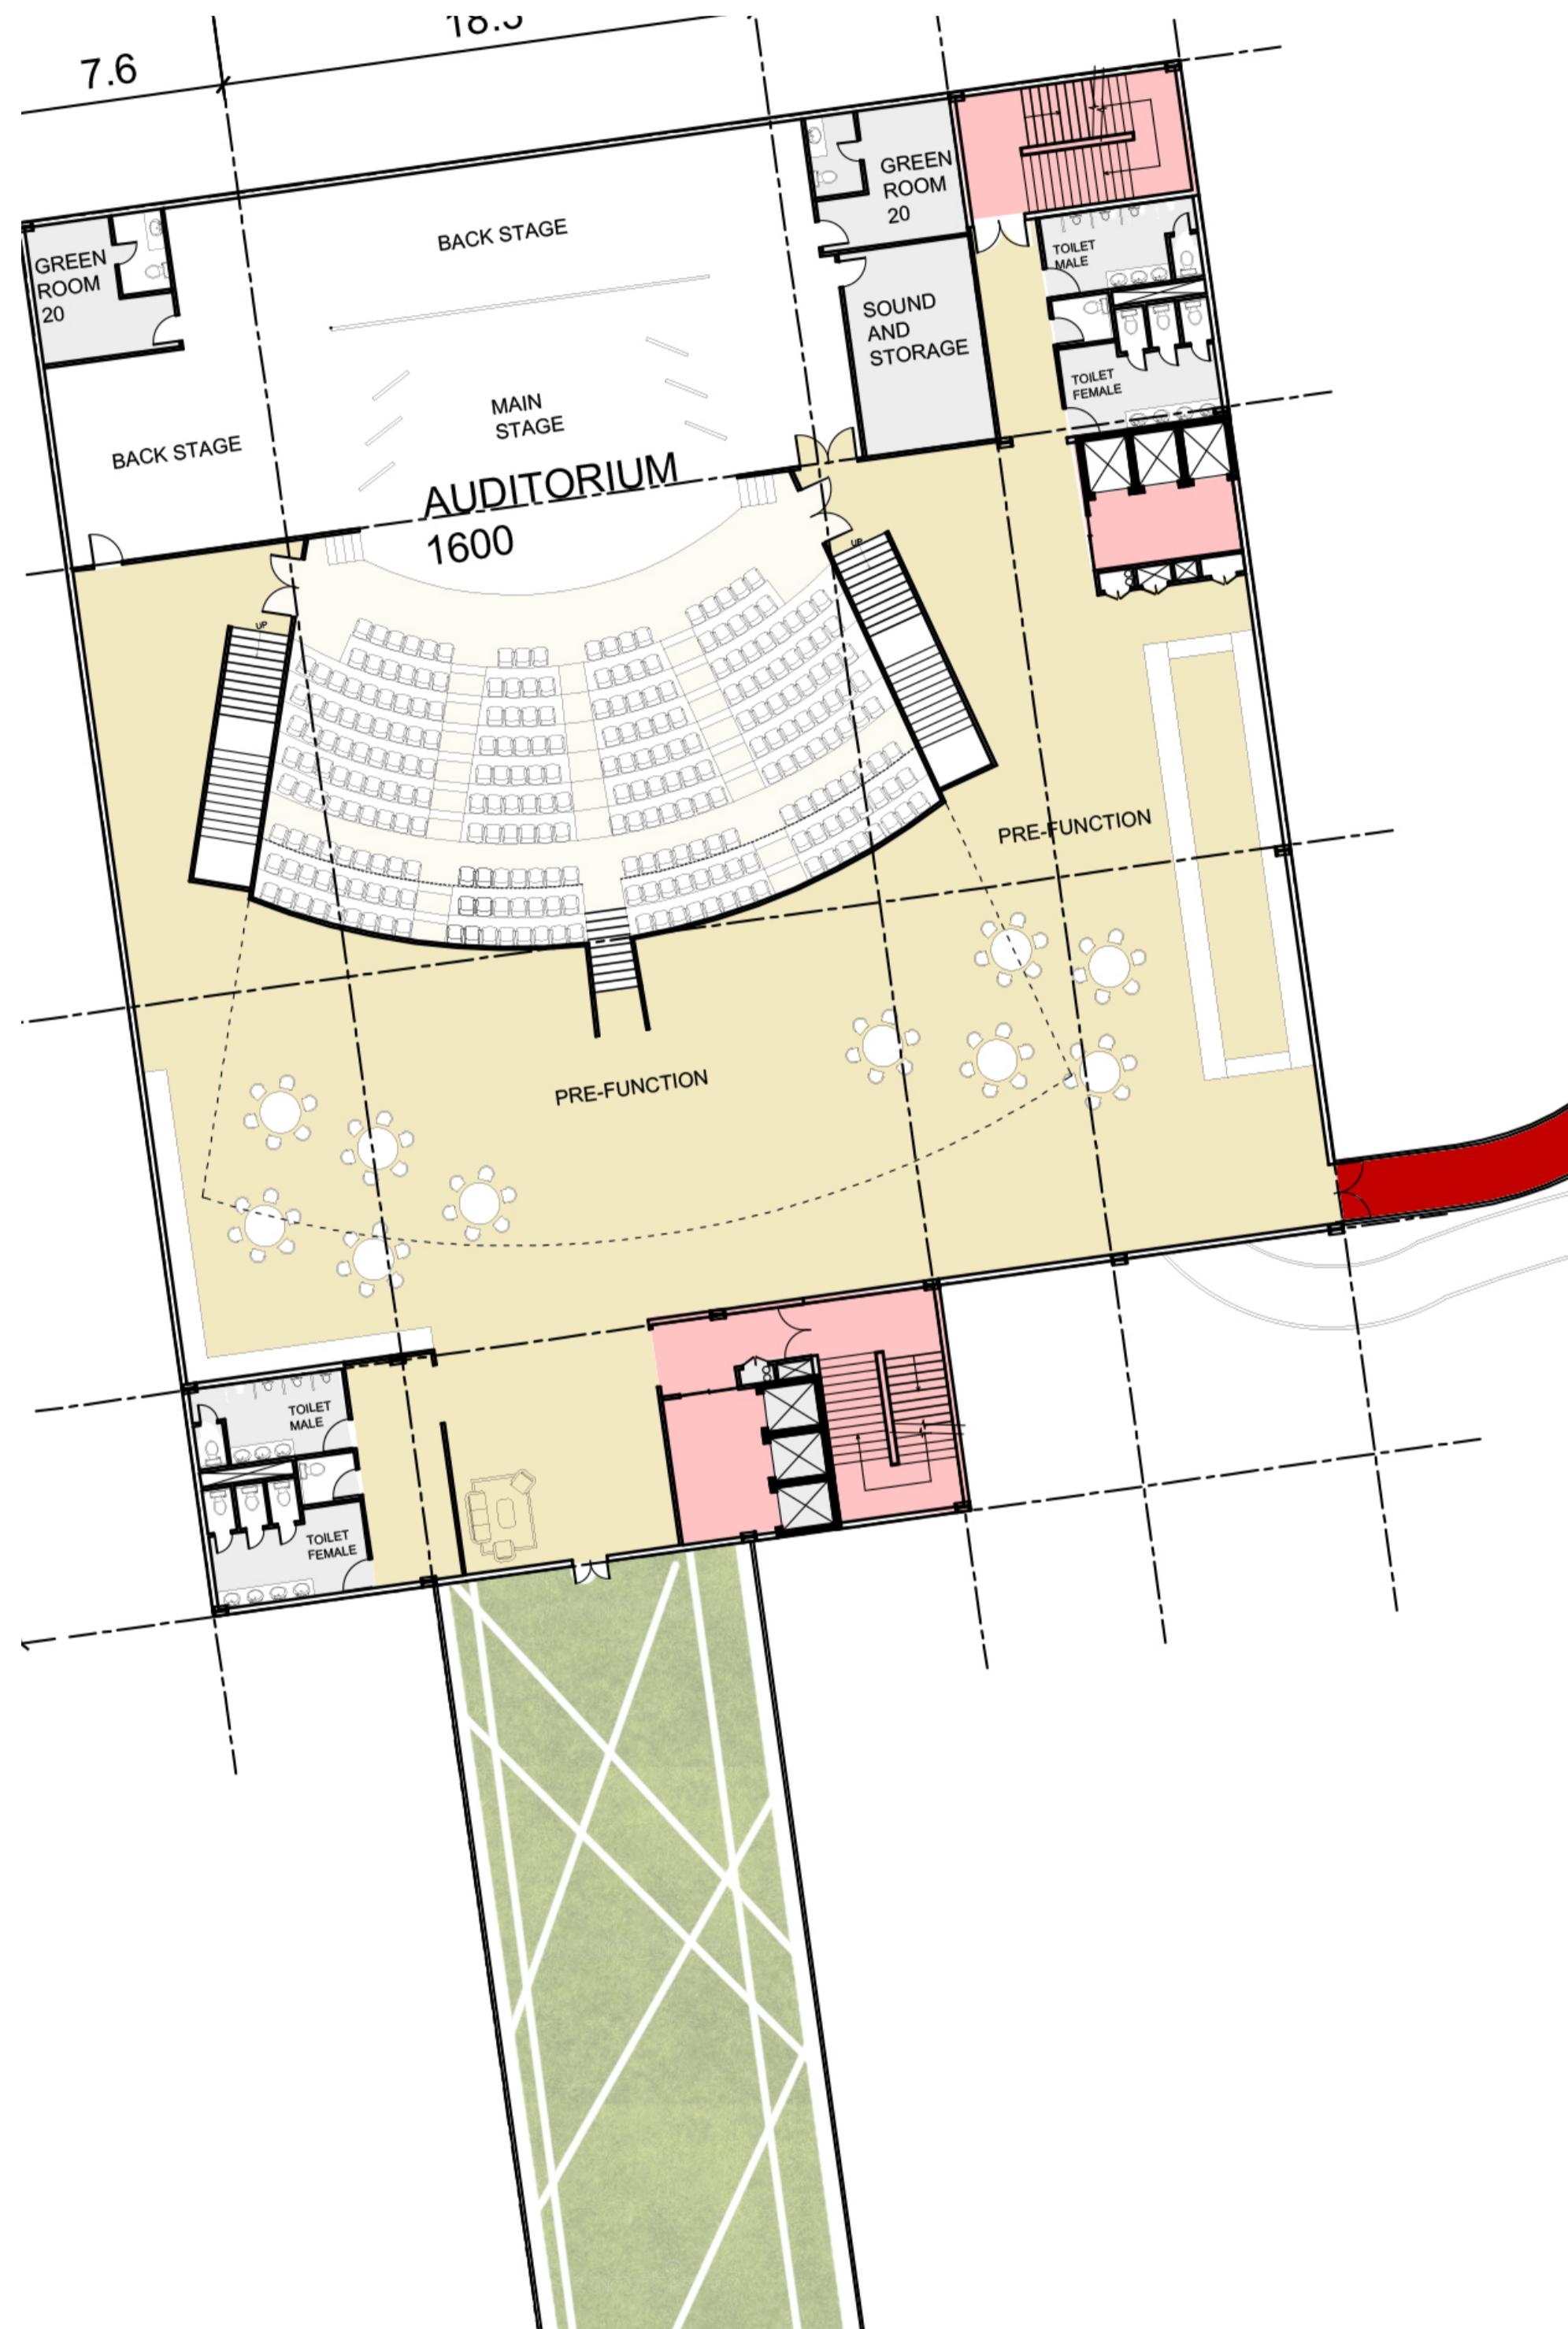

RAISED FOLDED PLATE ROOF AUDITORIUM WITH PARKING BELOW



PEDESTRIAN RAMP

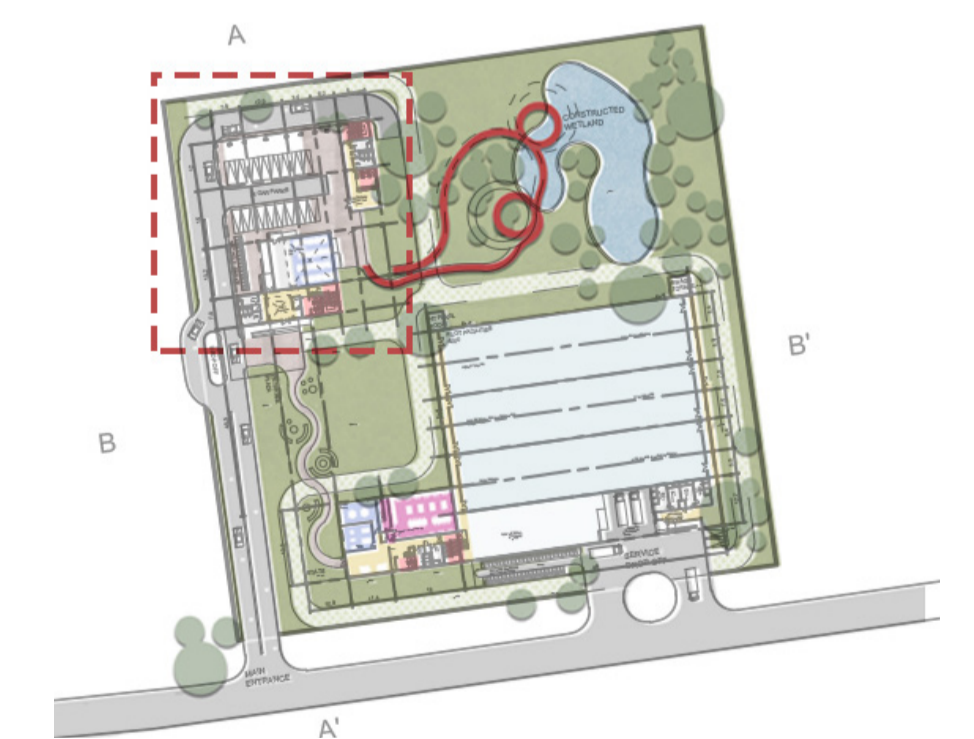

KEY PLAN


## THIRD FLOOR

LVL +16200  
Scale - 1:200

## FOURTH FLOOR

LVL +26700  
Scale - 1:200



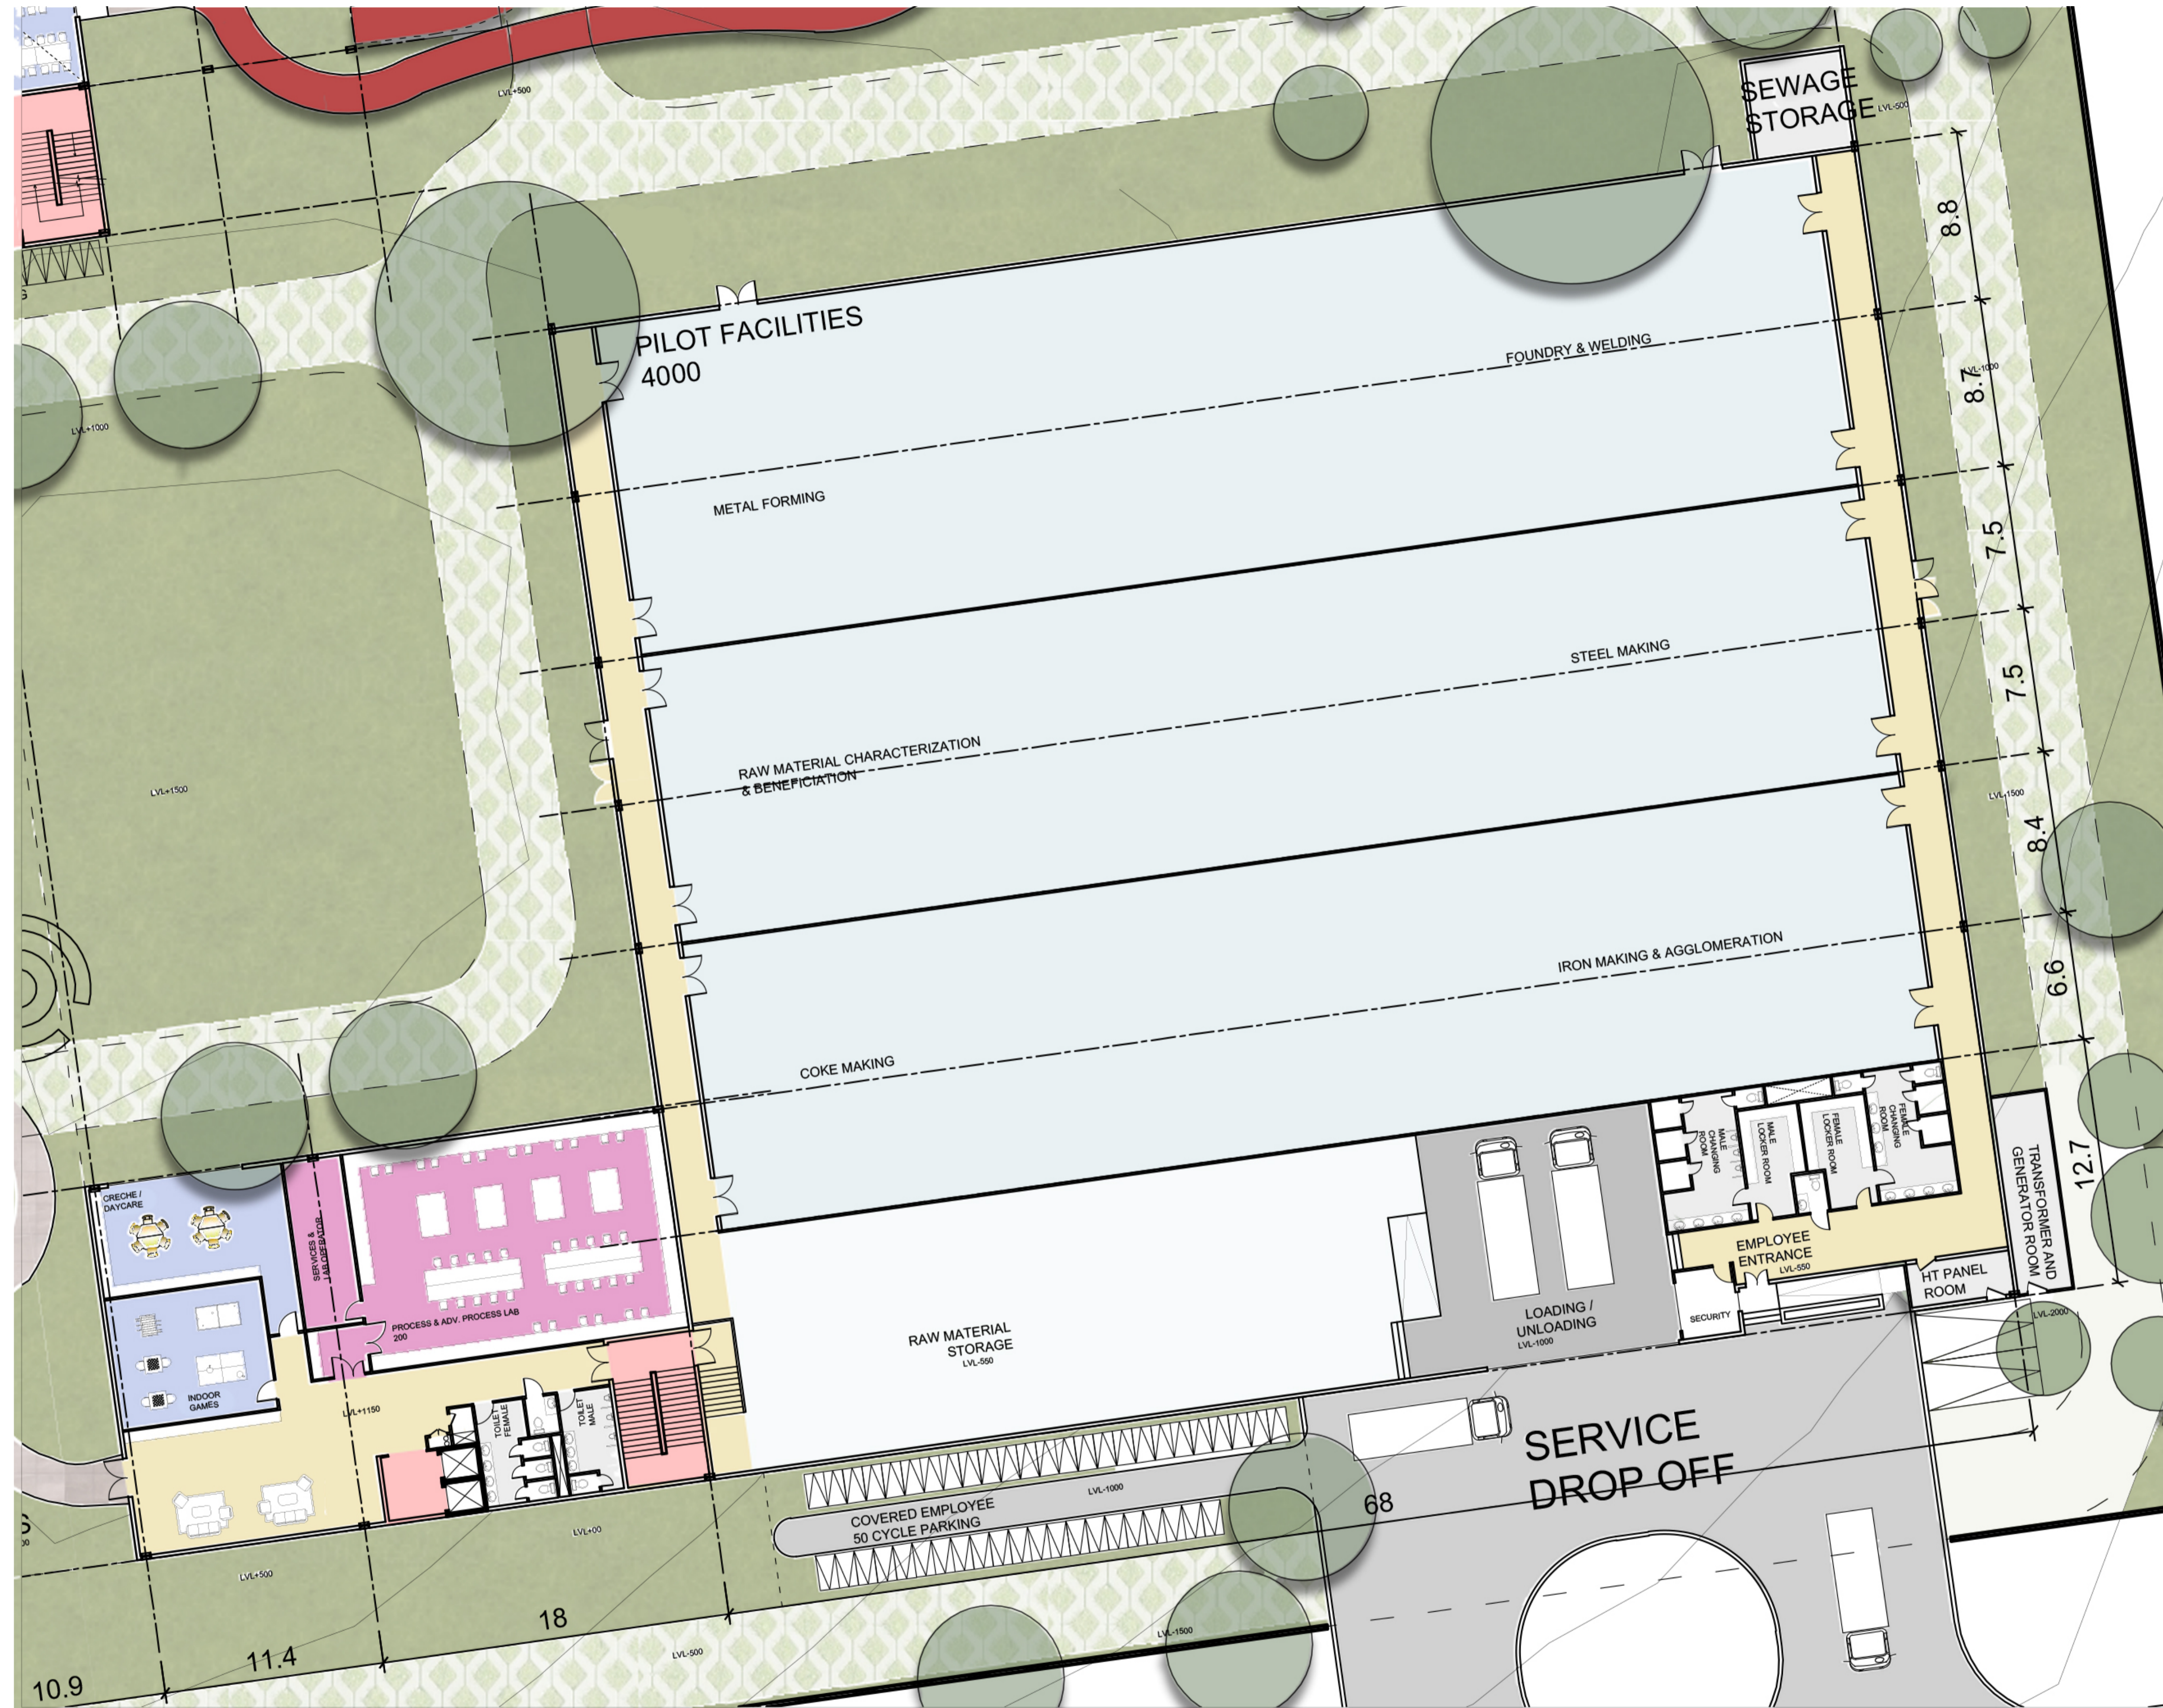


**GROUND FLOOR**


LVL +00  
Scale - 1:200



PILOT FACILITY ENTRANCE

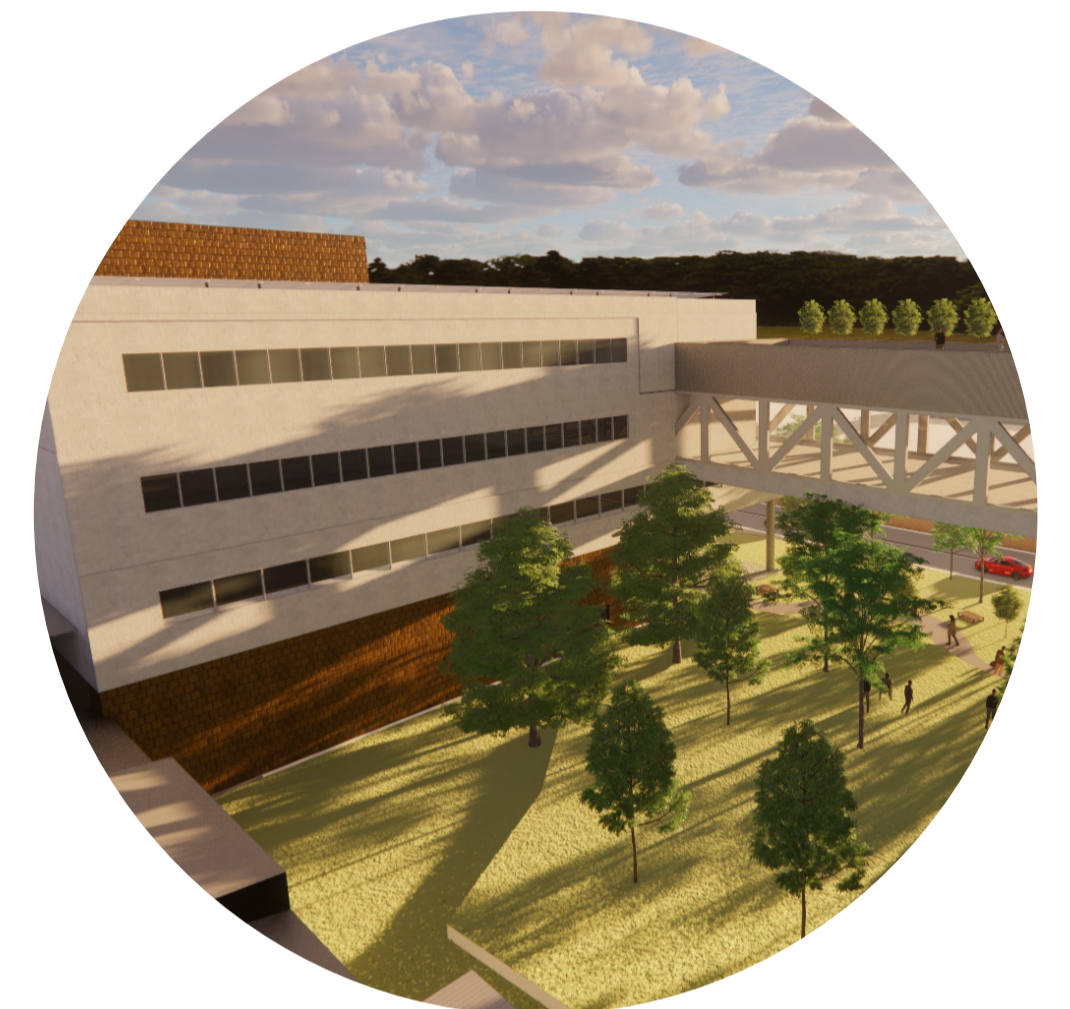


RESEARCH LABS VIEW FROM  
INTERNAL SITE GREEN SPACE

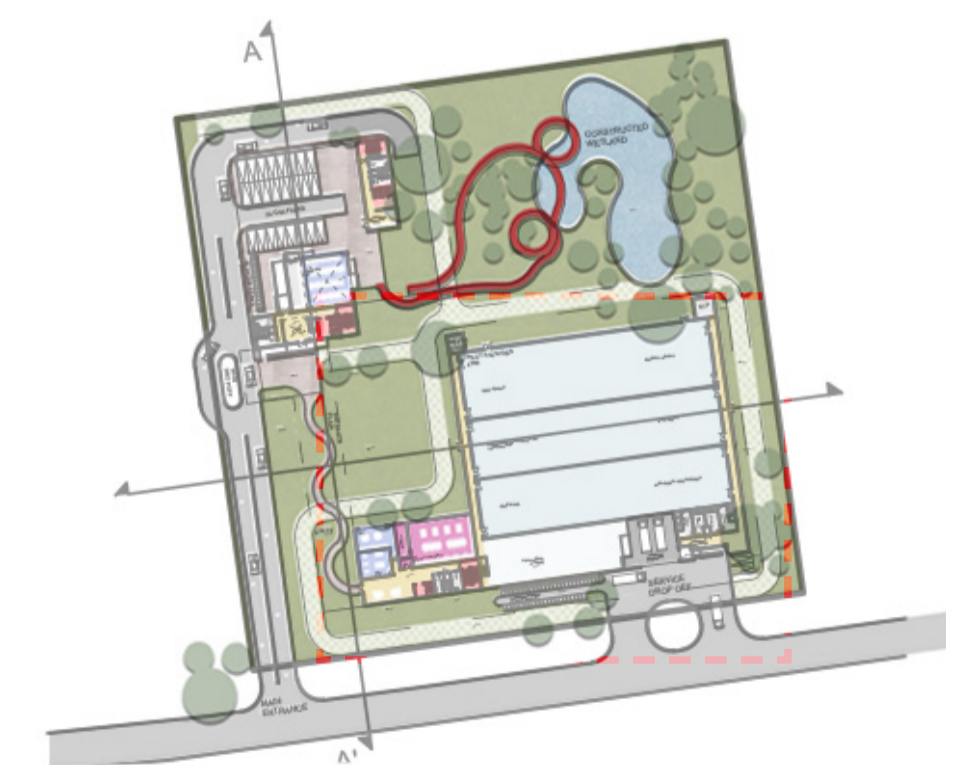


**KEY PLAN**



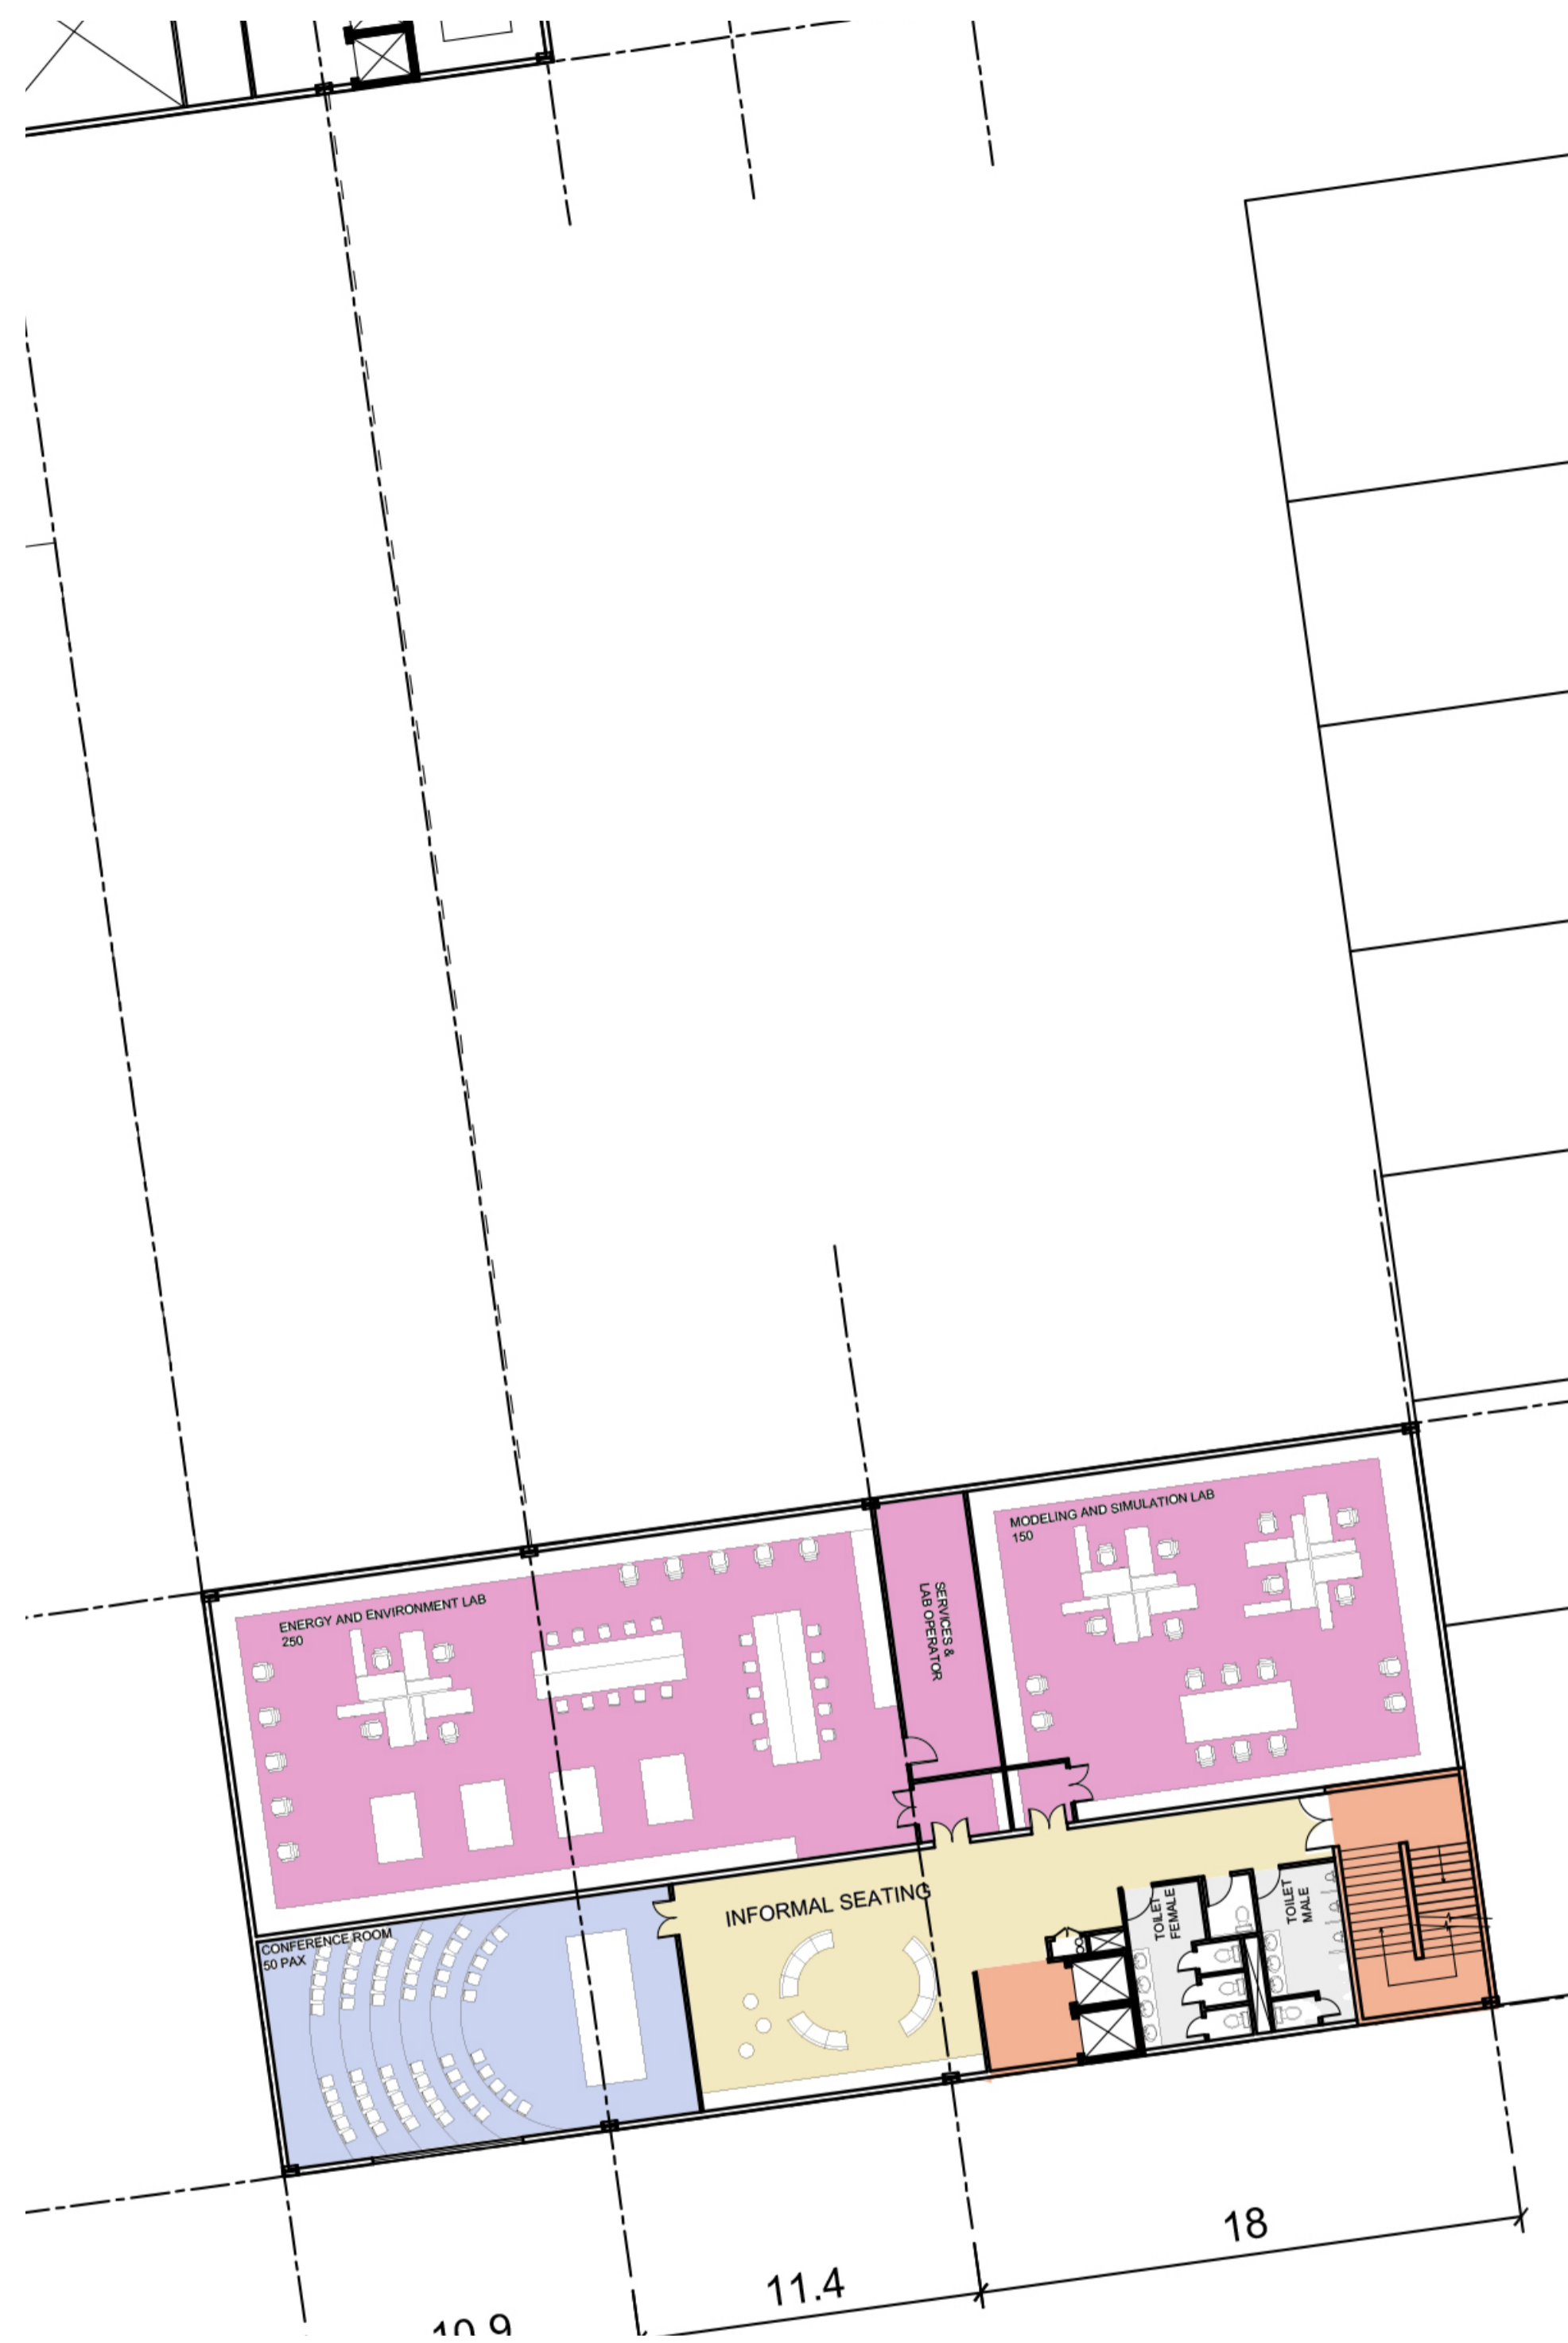

**FIRST FLOOR**

LVL +6000  
Scale - 1:200

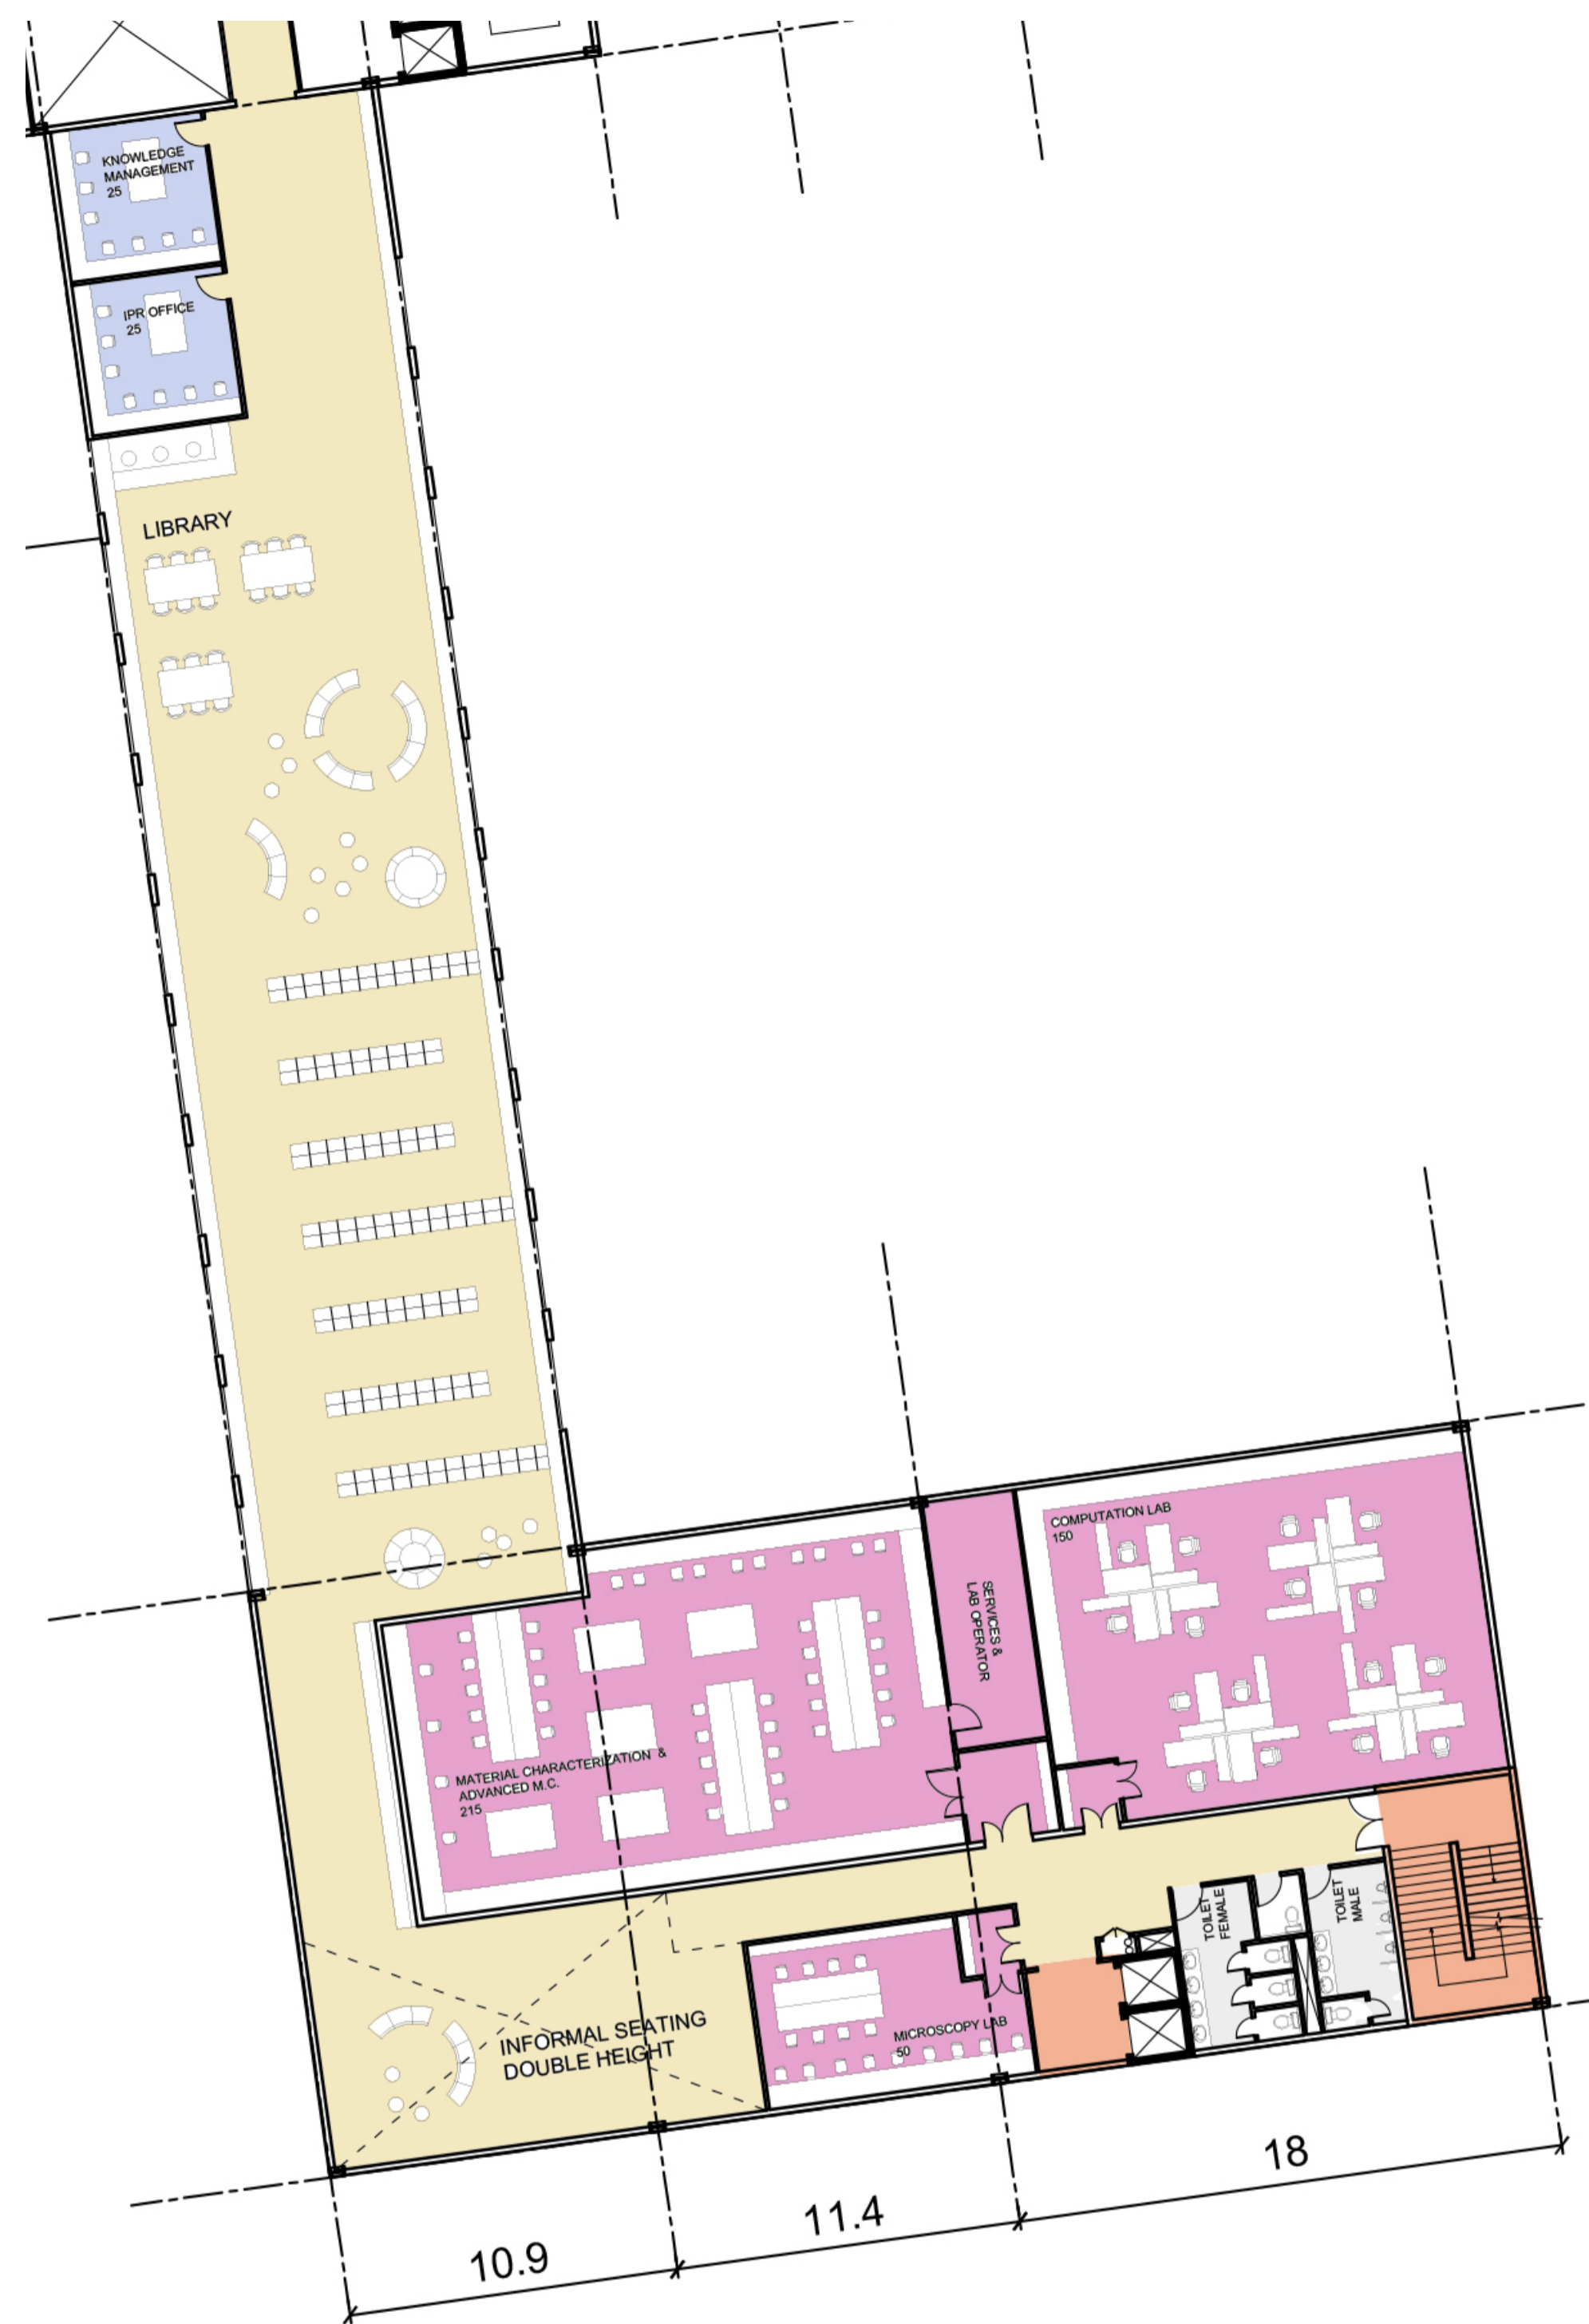


**SECOND FLOOR**

LVL +10200  
Scale - 1:200




**THIRD FLOOR**


LVL +14400  
Scale - 1:200

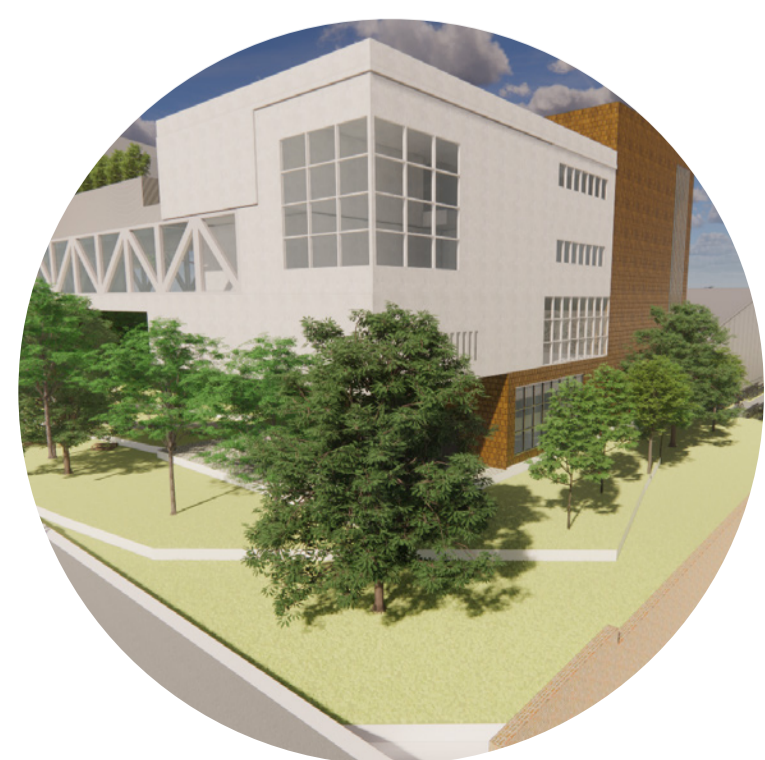

RESEARCH LABS  
VIEW FROM  
THE MAIN SITE  
ENTRANCE

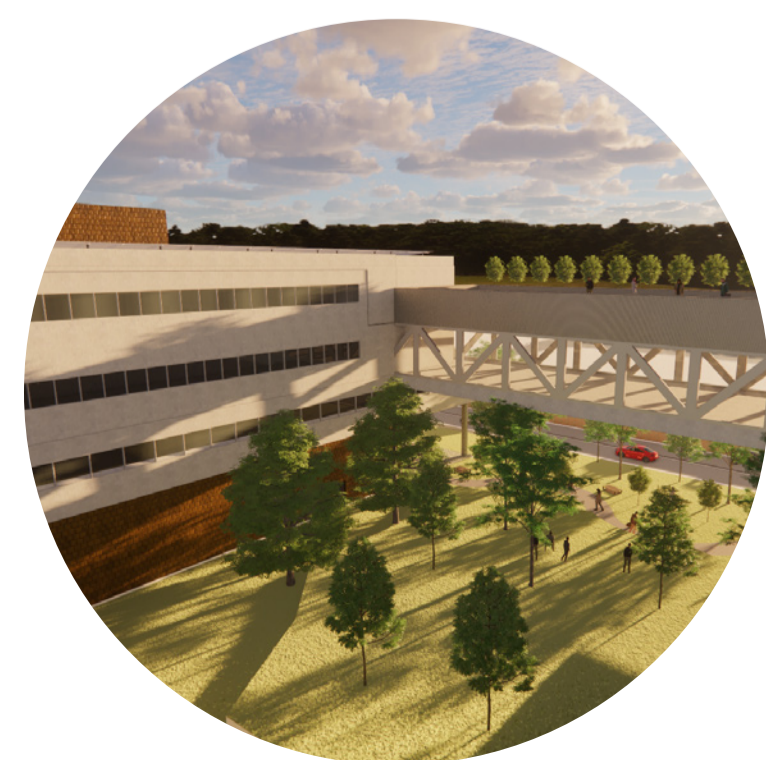


STRIP WINDOWS WITH LIGHT SHELVES  
AT 2100 MM HEIGHT FOR LABS

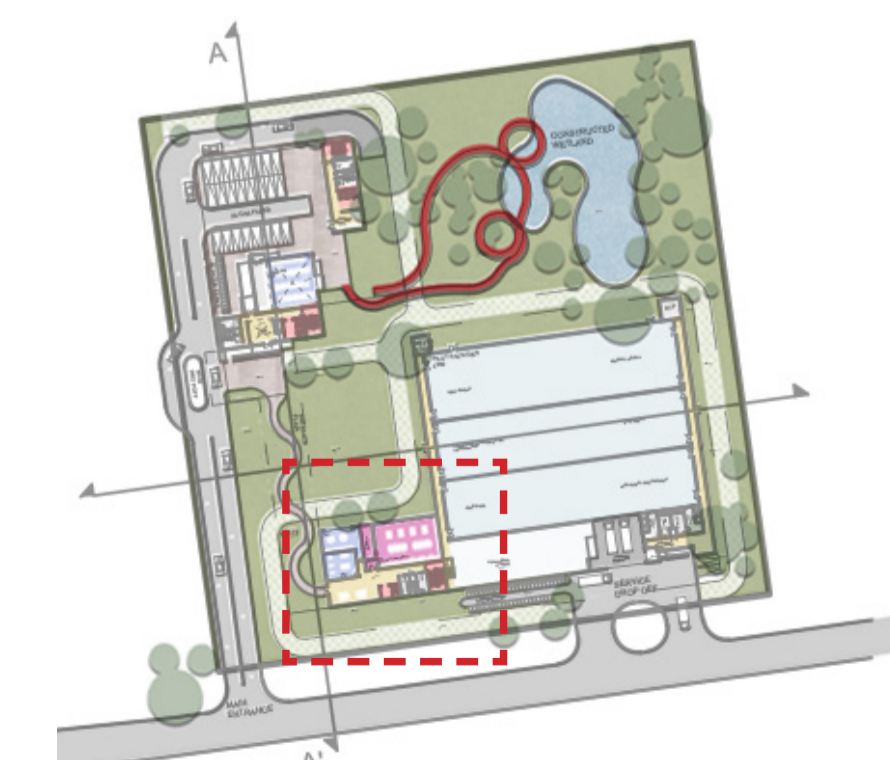


**KEY PLAN**




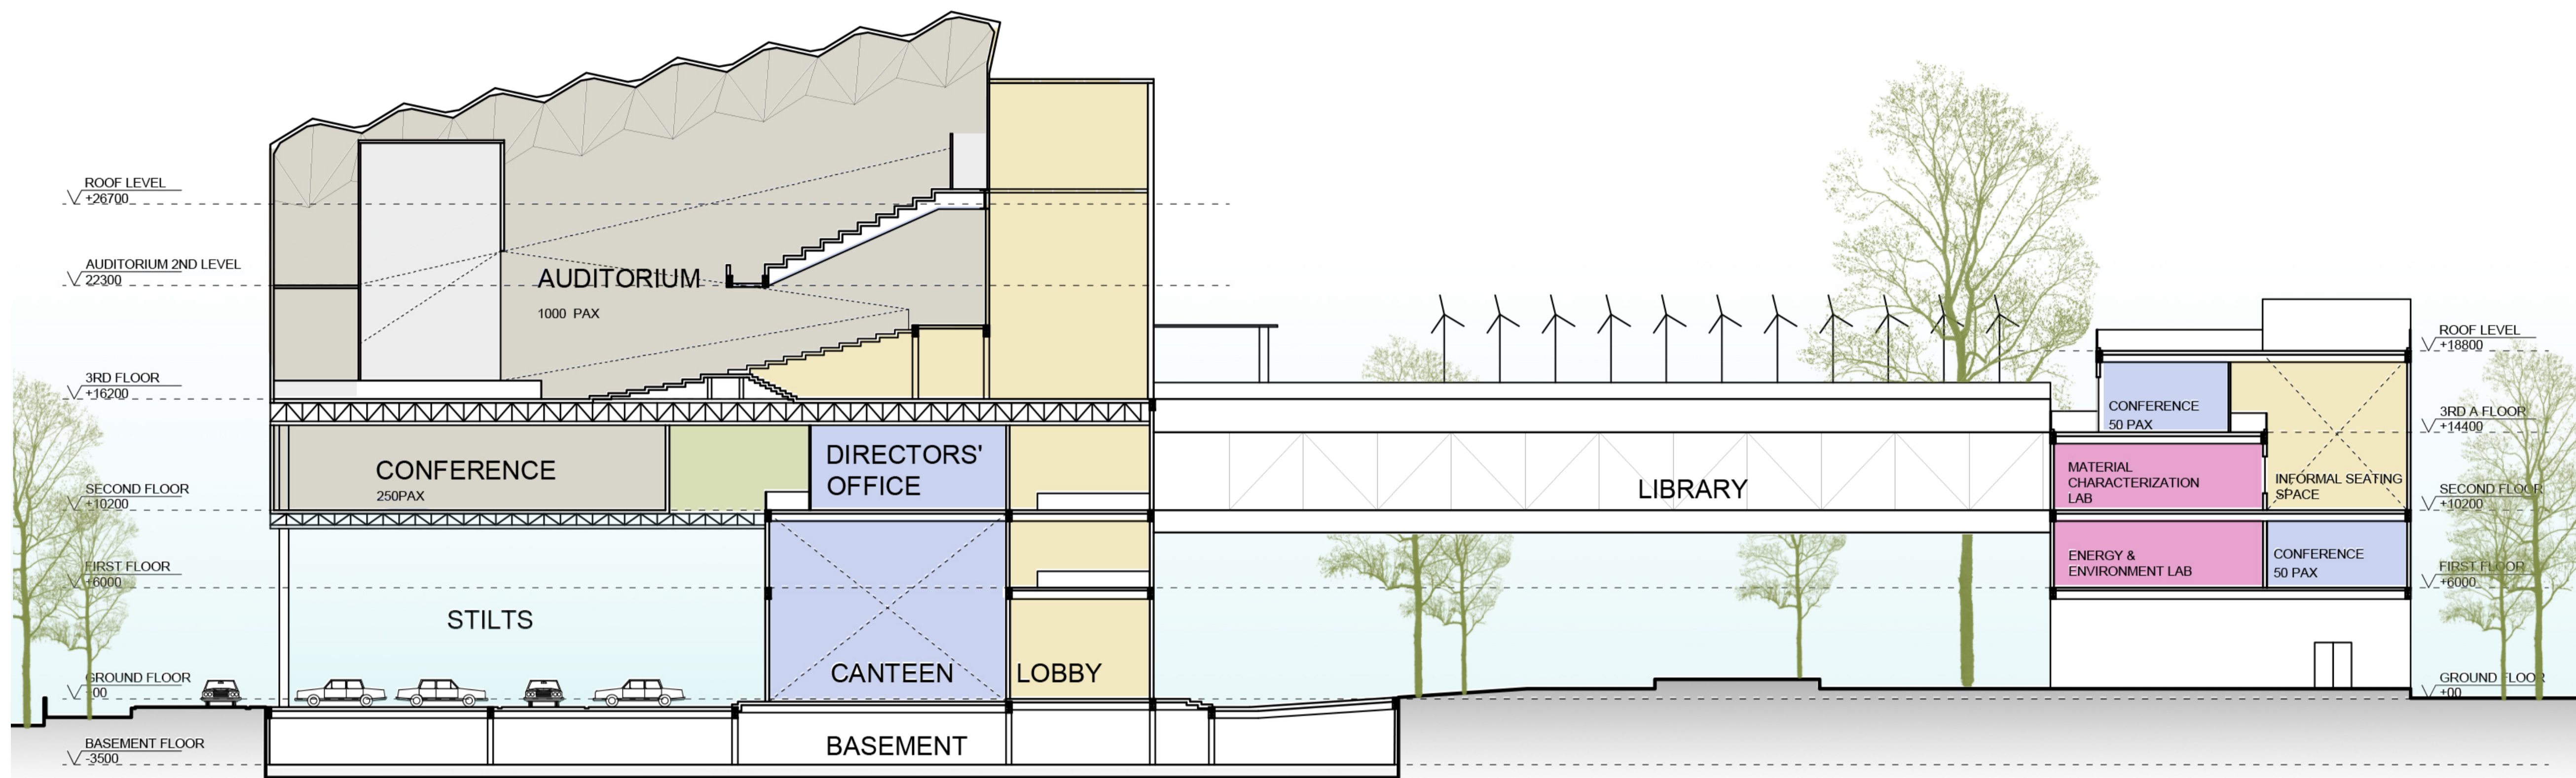

**SECTION A-A'**  
Scale - 1:200

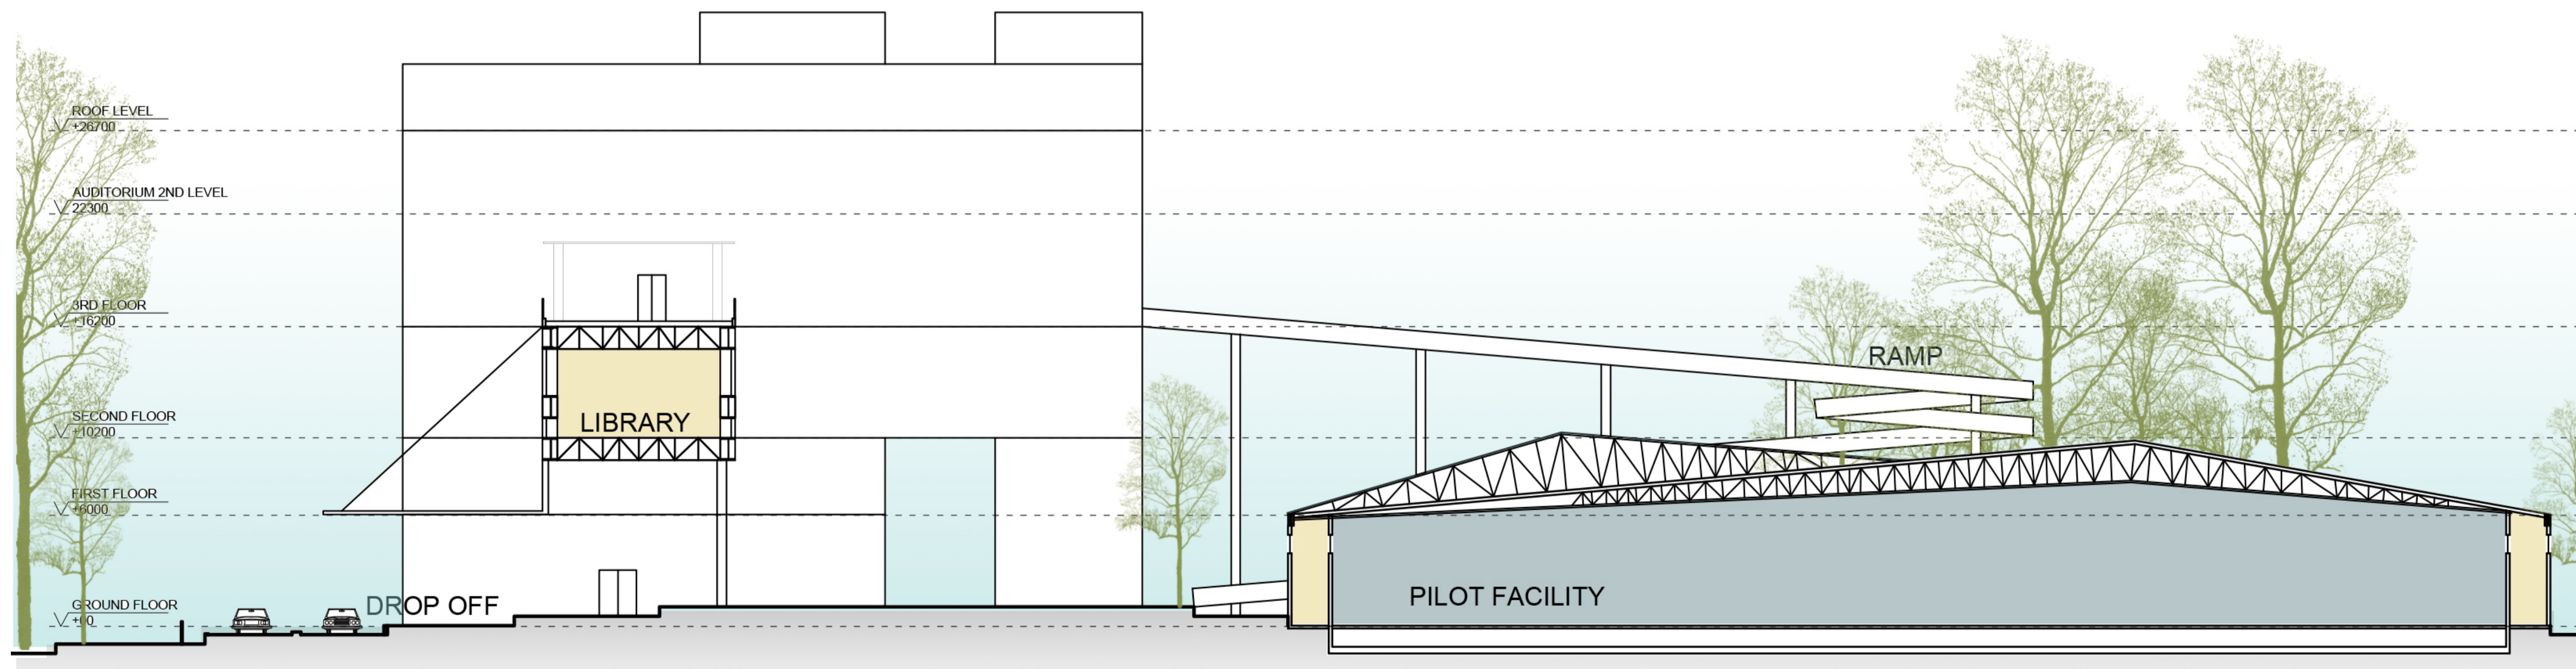

**SECTION B-B'**  
Scale - 1:200

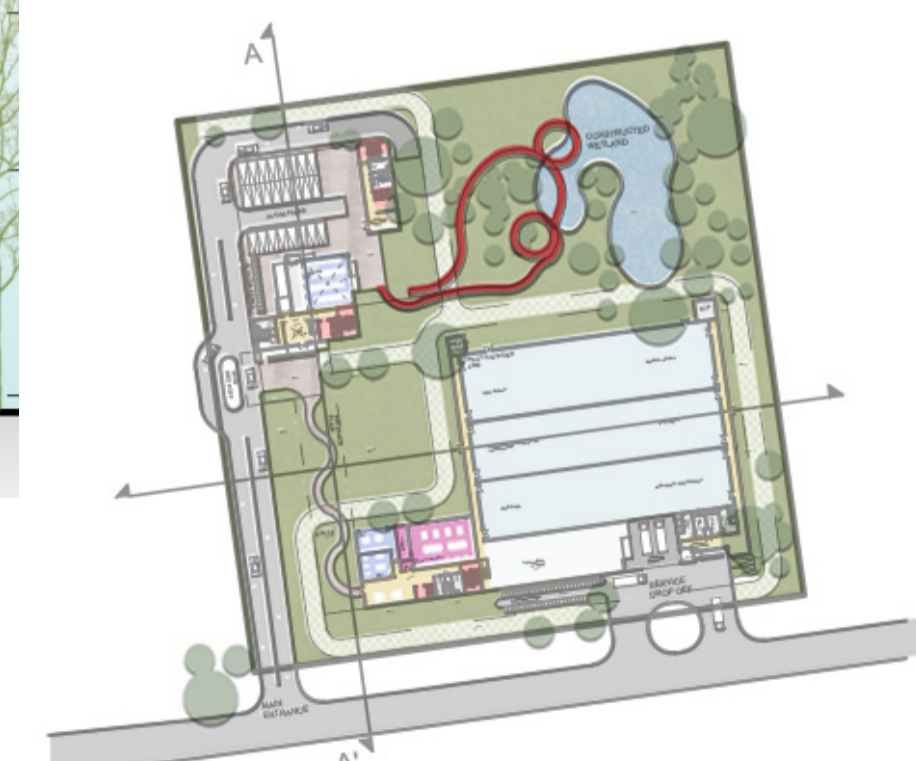

**KEY PLAN**





**WEST ELEVATION**

Scale - 1:200



**SOUTH ELEVATION**

Scale - 1:200